


FRONT ELEVATION

THE CHESAPEAKE BASEPLAN
HEIDELBERG CROSSING
GARAGE LEFT

SCALE: 1/4"=1'-0"

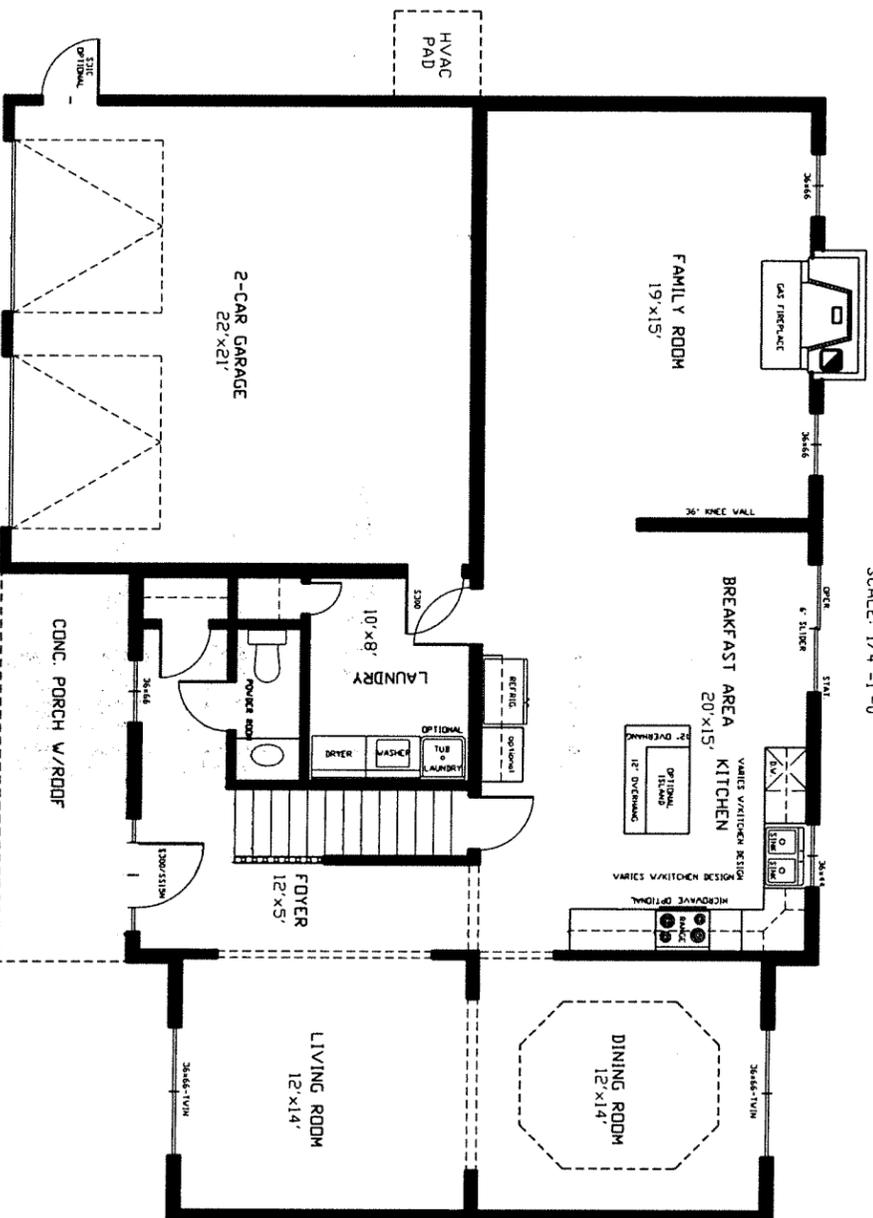


FIRST FLOOR PLAN

THE CHESAPEAKE BASEPLAN
HEIDELBERG CROSSING
NOTE: FIRST FLOOR 1275 SQ. FT.


NOTE: ALL EXTERIOR WALL DIMENSIONS ARE 6\"/>

GARAGE LEFT

SCALE: 1/4"=1'-0"

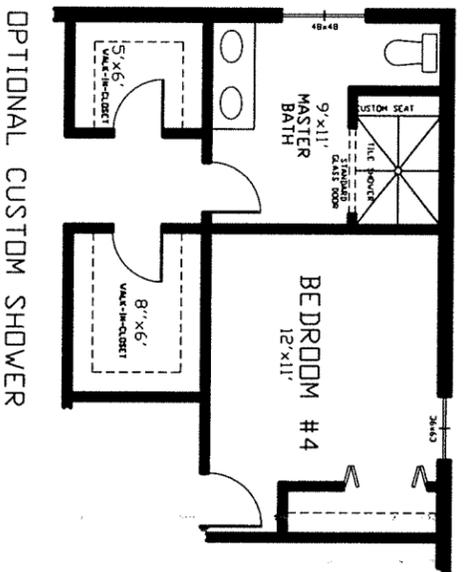

OPTIONAL CUSTOM SHOWER

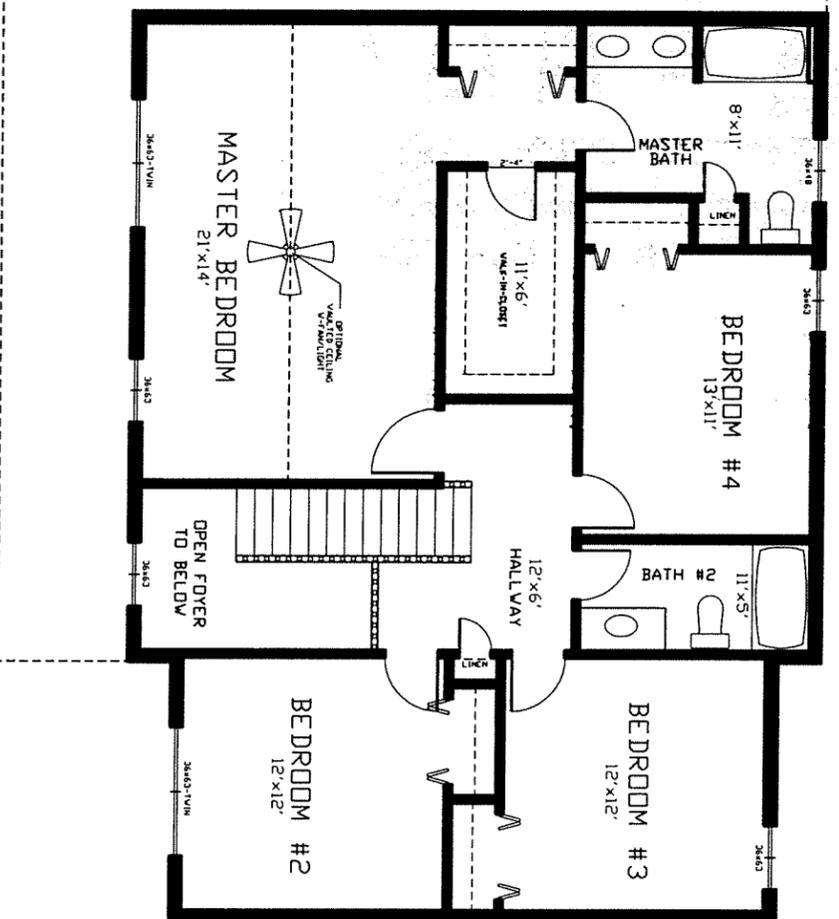

SECOND FLOOR PLAN

THE CHESAPEAKE BASEPLAN
HEIDELBERG CROSSING
NOTE: SECOND FLOOR 1194 SQ. FT.

NOTE: ALL EXTERIOR WALL DIMENSIONS ARE 6\"/>


GARAGE LEFT

SCALE: 1/4"=1'-0"



REAR ELEVATION

THE CHESAPEAKE BASEPLAN
HEIDELBERG CROSSING
GARAGE LEFT
SCALE: 1/4"=1'-0"

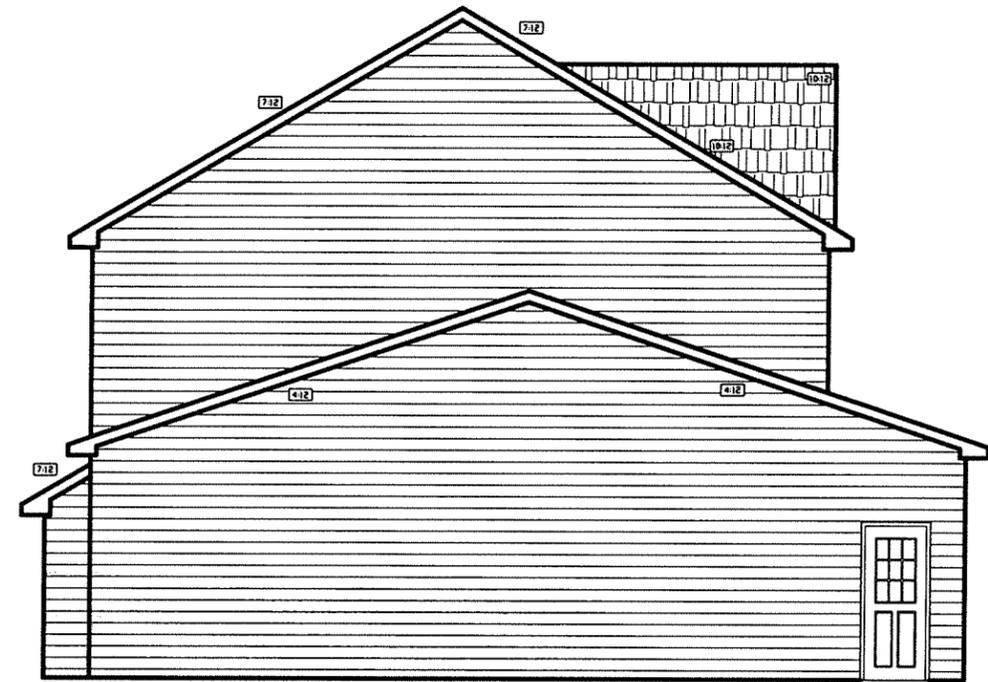


LEFT SIDE ELEVATION

THE CHESAPEAKE BASEPLAN
HEIDELBERG CROSSING
GARAGE LEFT
SCALE: 1/4"=1'-0"




FRONT ELEVATION

THE CHESAPEAKE BASEPLAN
HEIDELBERG CROSSING
GARAGE LEFT
SCALE: 1/4"=1'-0"

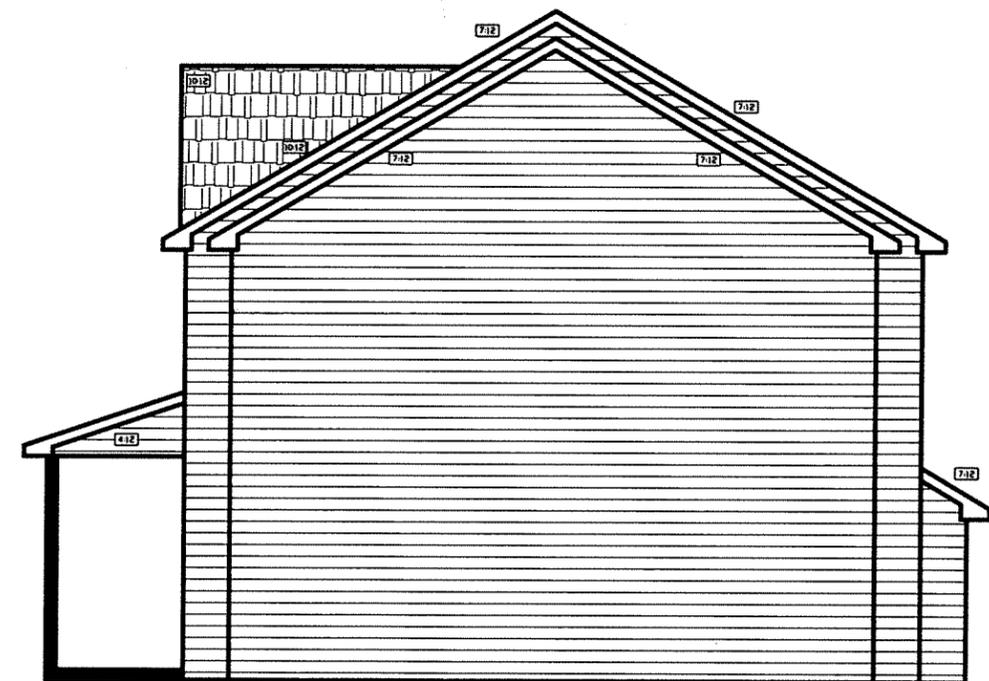

RIGHT SIDE ELEVATION

THE CHESAPEAKE BASEPLAN
HEIDELBERG CROSSING
GARAGE LEFT
SCALE: 1/4"=1'-0"

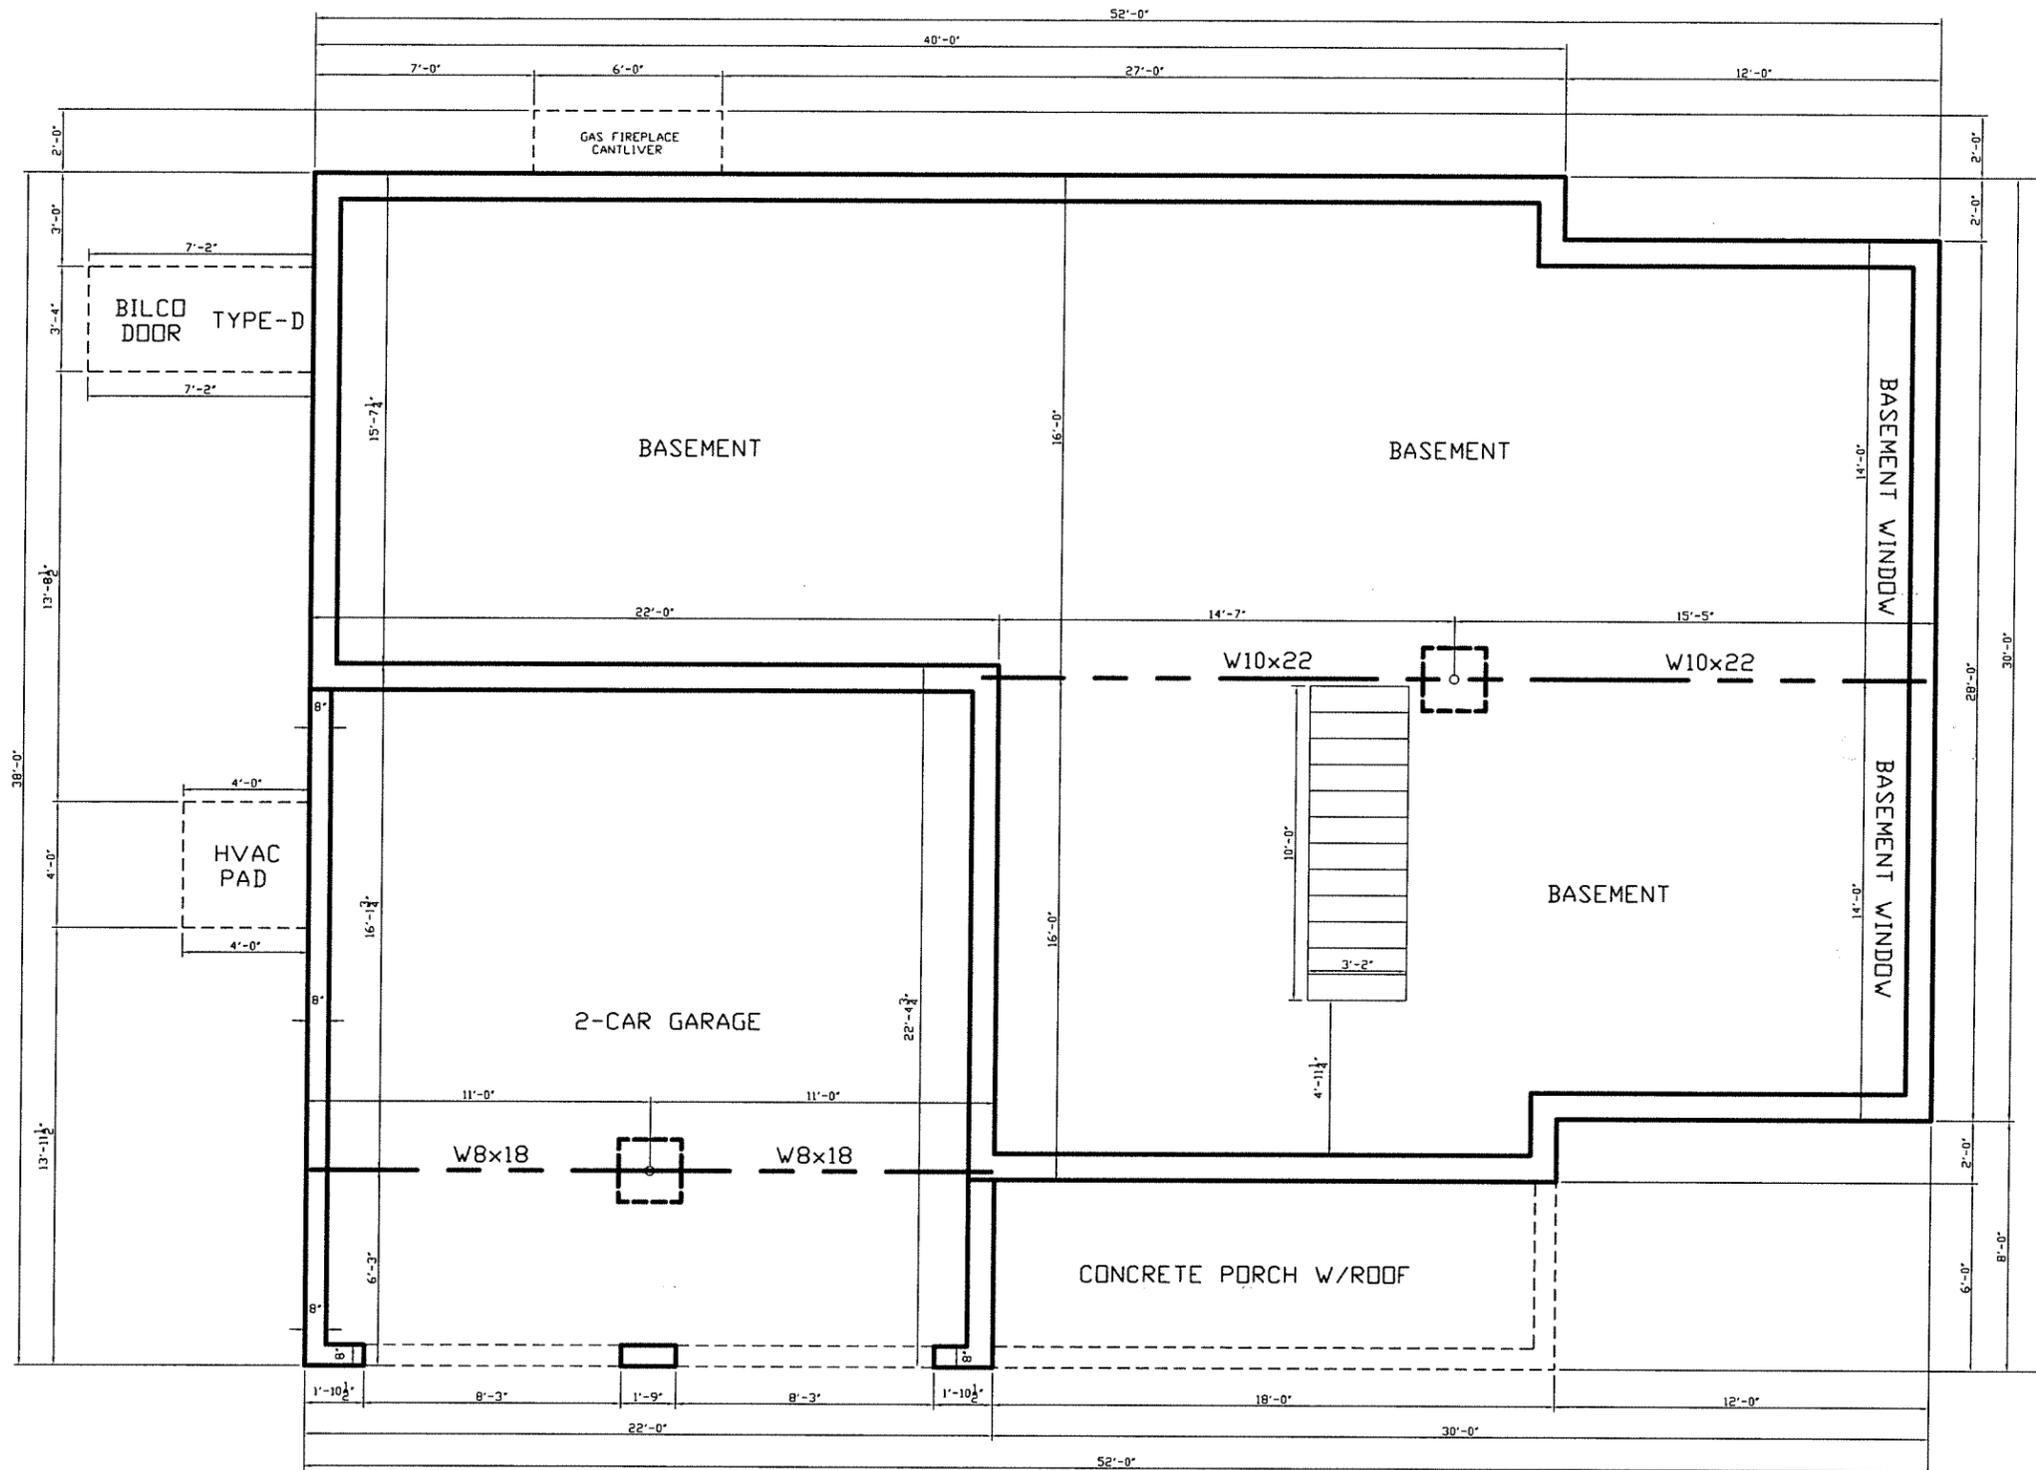


FOUNDATION PLAN

THE CHESAPEAKE BASEPLAN

NOTE: ALL CONC. WALL TO BE 10" UNLESS NOTED.

HEIDELBERG CROSSING
GARAGE LEFT

SCALE: 1/4" = 1'-0"

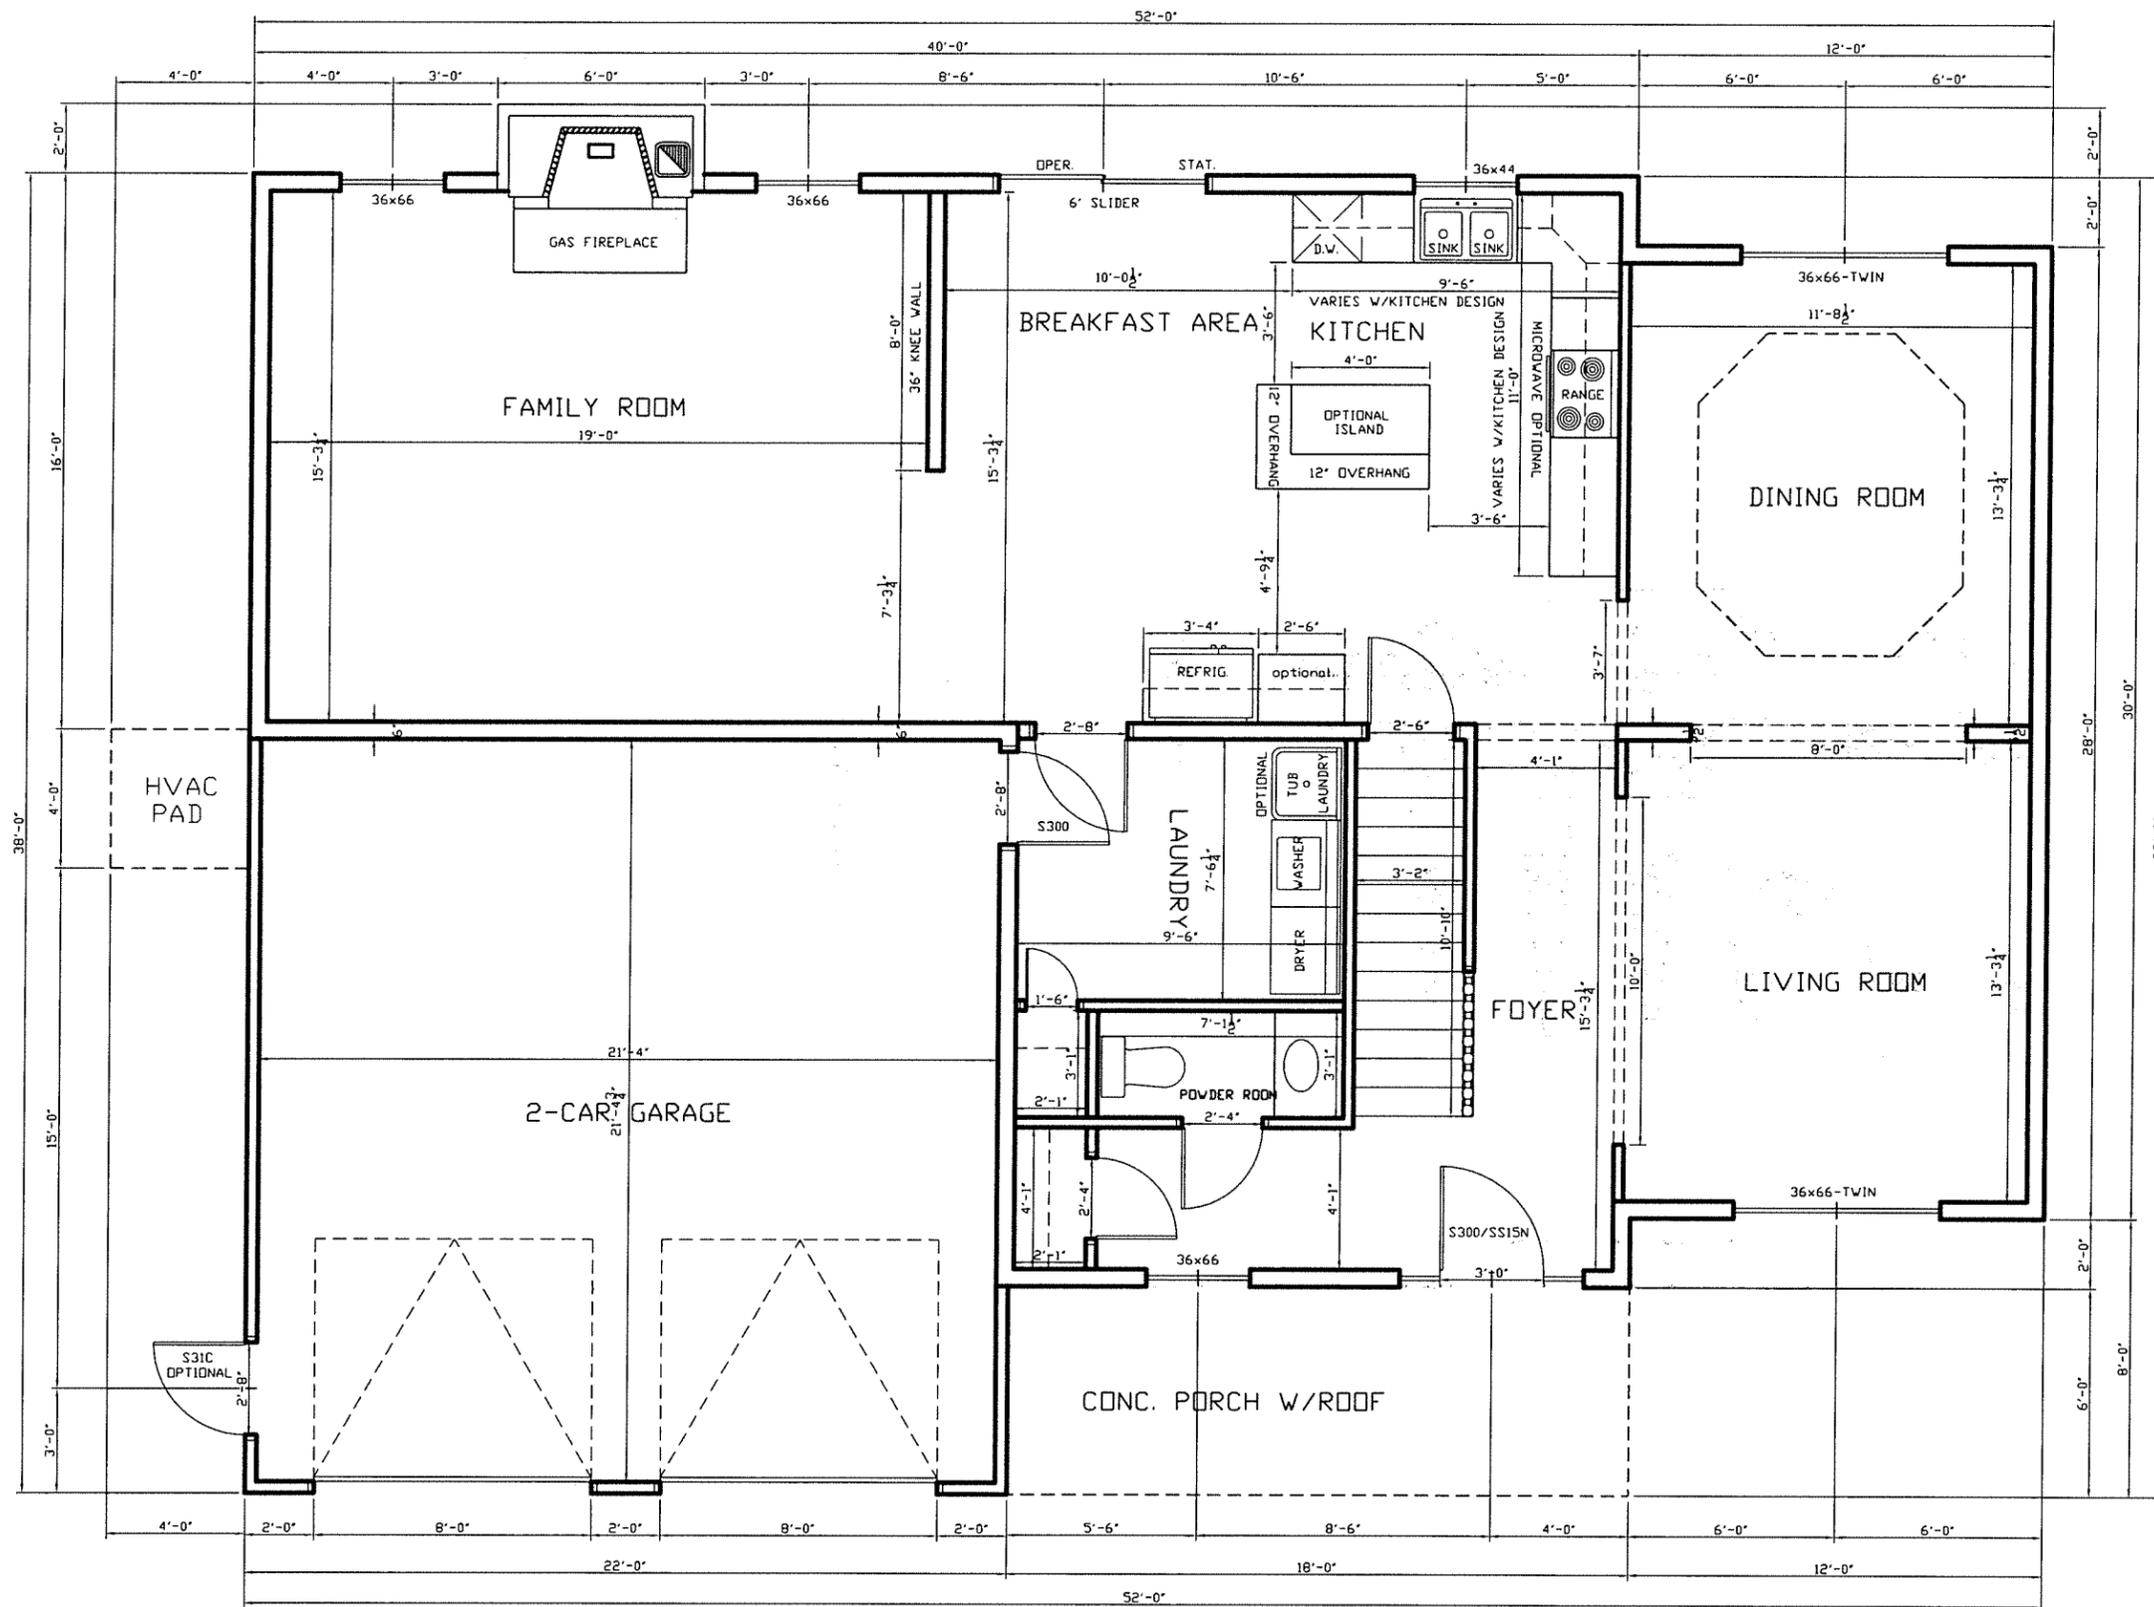


FIRST FLOOR PLAN


THE CHESAPEAKE BASEPLAN
 HEIDELBERG CROSSING
 NOTE: FIRST FLOOR 1275 SQ. FT.

NOTE: ALL EXTERIOR WALL DIMENSIONS ARE 6" UNLESS NOTED.
 ALL INTERIOR WALL DIMENSIONS ARE 3-1/2" UNLESS NOTED.

GARAGE LEFT
 SCALE: 1/4"=1'-0"

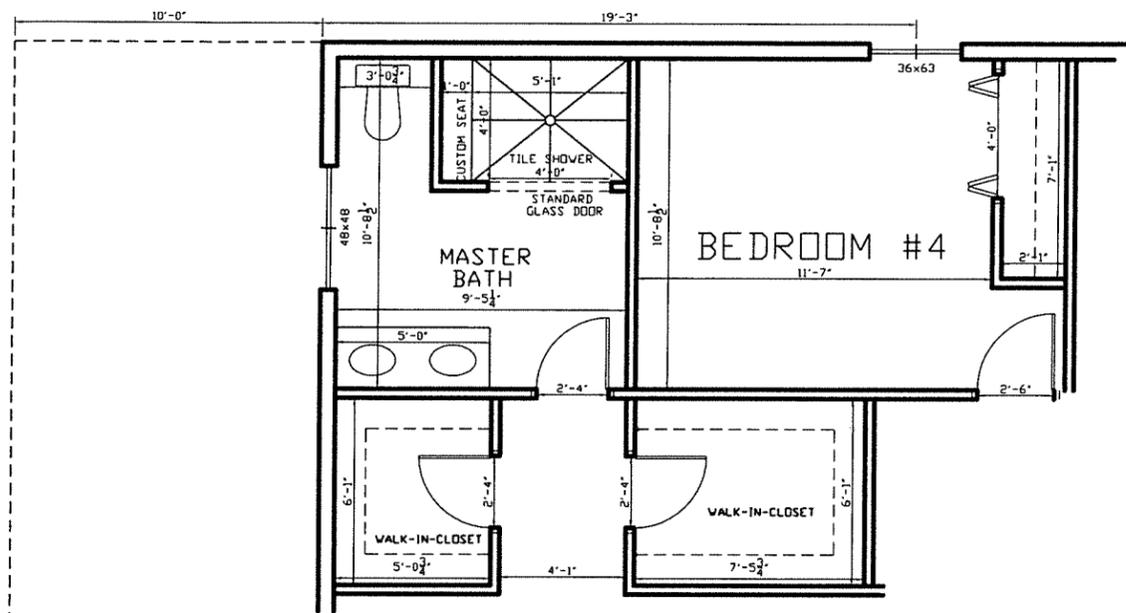

OPTIONAL CUSTOM SHOWER

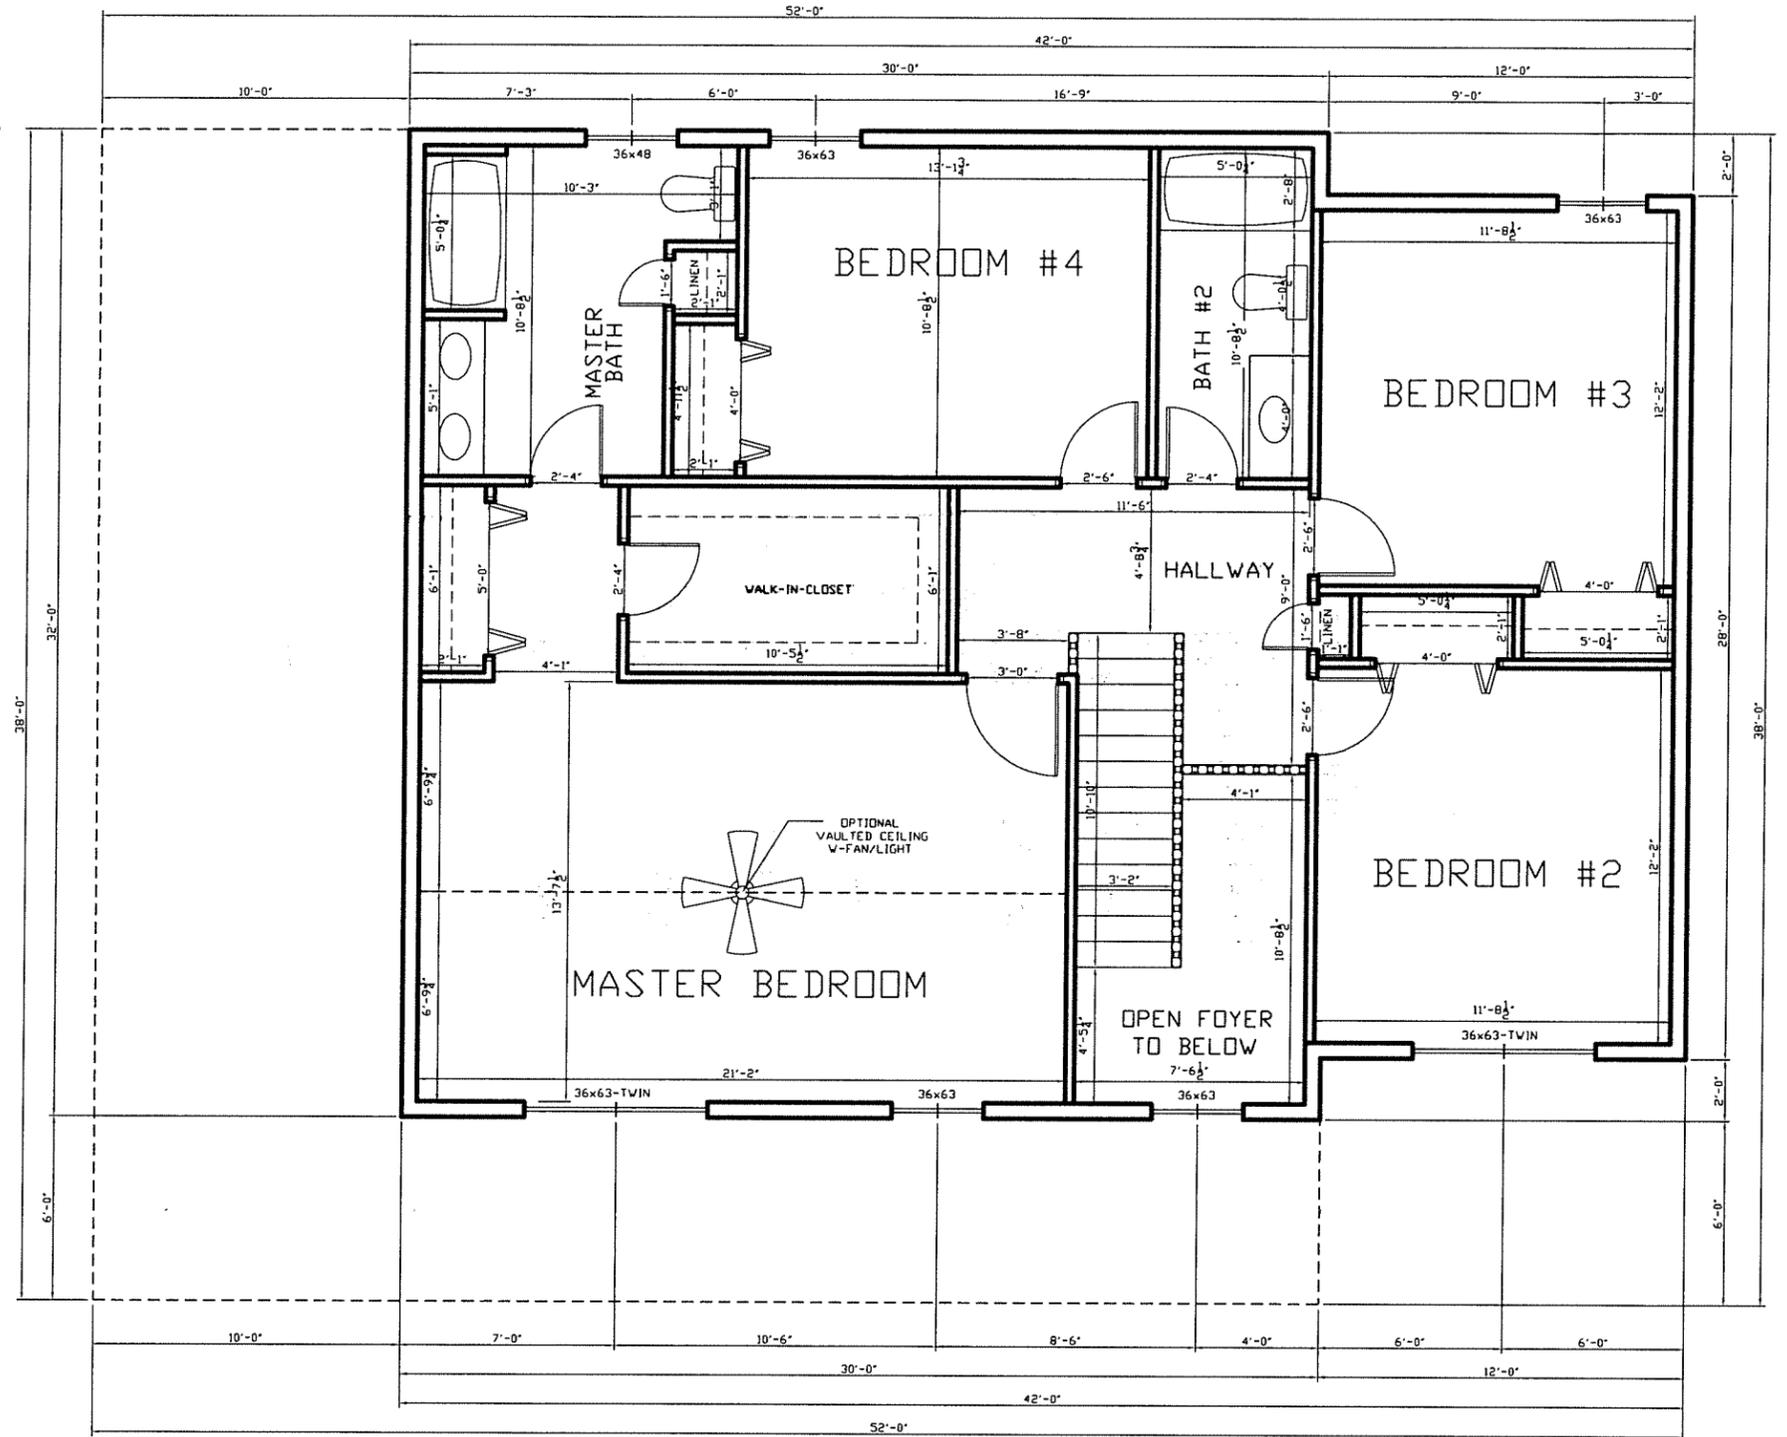

SECOND FLOOR PLAN

THE CHESAPEAKE BASEPLAN
HEIDELBERG CROSSING
NOTE: SECOND FLOOR 1194 SQ. FT.

NOTE: ALL EXTERIOR WALL DIMENSIONS ARE 6" UNLESS NOTED.
ALL INTERIOR WALL DIMENSIONS ARE 3-1/2" UNLESS NOTED.

GARAGE LEFT
SCALE: 1/4"=1'-0"