


FRONT ELEVATION

THE MALVERN II BASE PLAN
HEIDELBERG CROSSING
GARAGE LEFT

SCALE: 1/4"=1'-0"

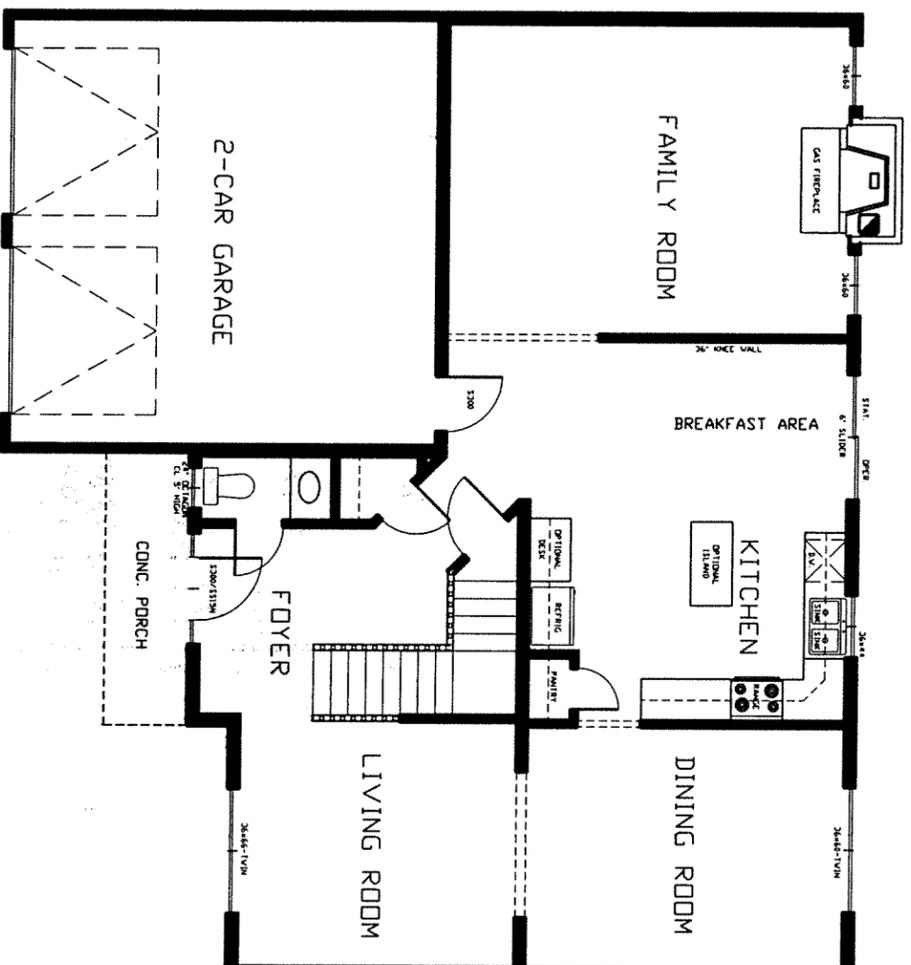


NOTE: ALL EXTERIOR WALL DIMENSIONS ARE 6" UNLESS NOTED.
ALL INTERIOR WALL DIMENSIONS ARE 3-1/2" UNLESS NOTED.

GARAGE LEFT

SCALE: 1/4"=1'-0"

NOTE: FIRST FLOOR=1205 SQ. FT. THE MALVERN II BASE PLAN
HEIDELBERG CROSSING

FIRST FLOOR PLAN

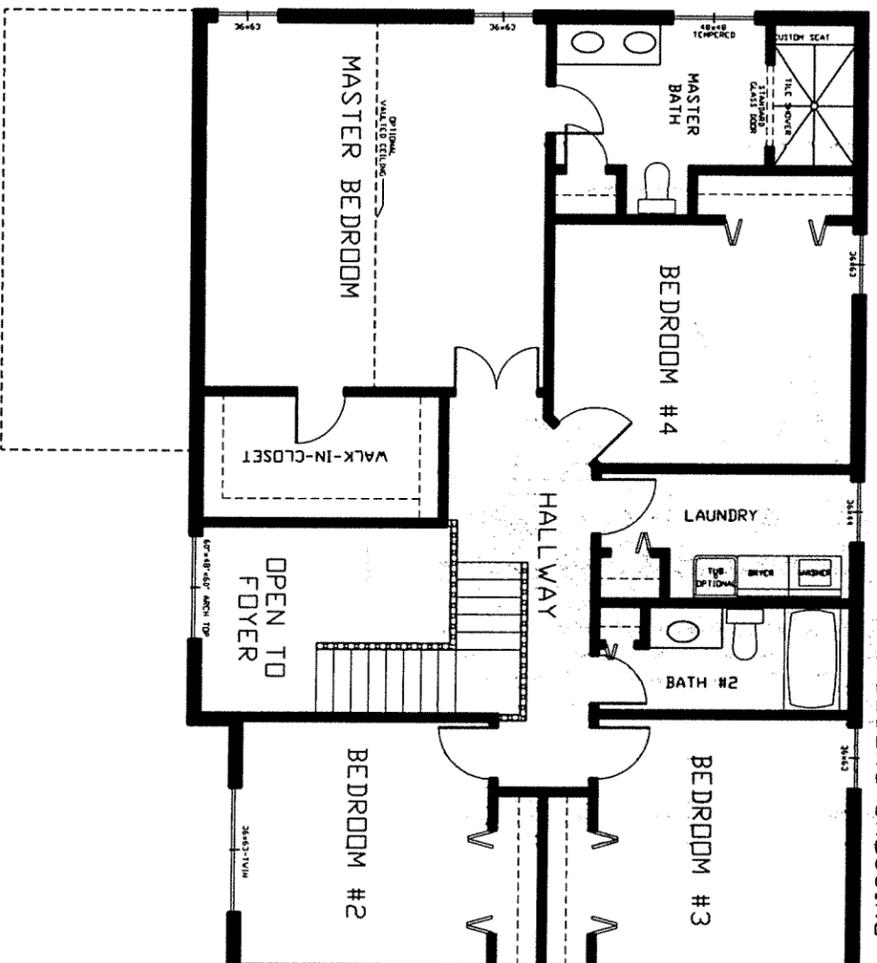

NOTE: ALL EXTERIOR WALL DIMENSIONS ARE 4" UNLESS NOTED.
ALL INTERIOR WALL DIMENSIONS ARE 3-1/2" UNLESS NOTED.

GARAGE LEFT

SCALE: 1/4"=1'-0"


note: second floor=1312 sq. ft. THE MALVERN II BASE PLAN
HEIDELBERG CROSSING

SECOND FLOOR PLAN



REAR ELEVATION

THE MALVERN II BASE PLAN
 HEIDELBERG CROSSING
 GARAGE LEFT
 SCALE: 1/4"=1'-0"

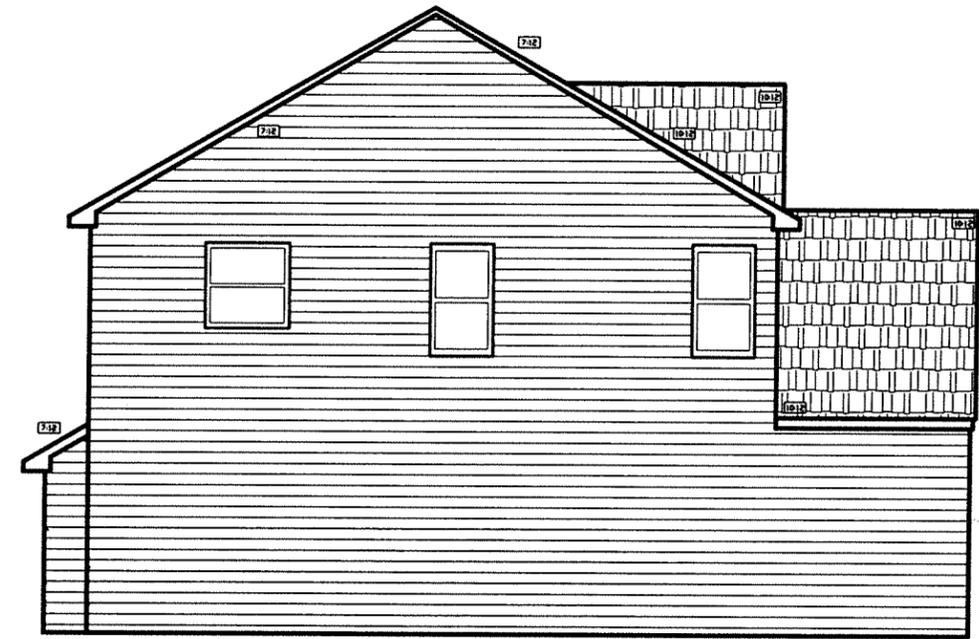


LEFT SIDE ELEVATION

THE MALVERN II BASE PLAN
 HEIDELBERG CROSSING
 GARAGE LEFT
 SCALE: 1/4"=1'-0"




FRONT ELEVATION

THE MALVERN II BASE PLAN
 HEIDELBERG CROSSING
 GARAGE LEFT
 SCALE: 1/4"=1'-0"

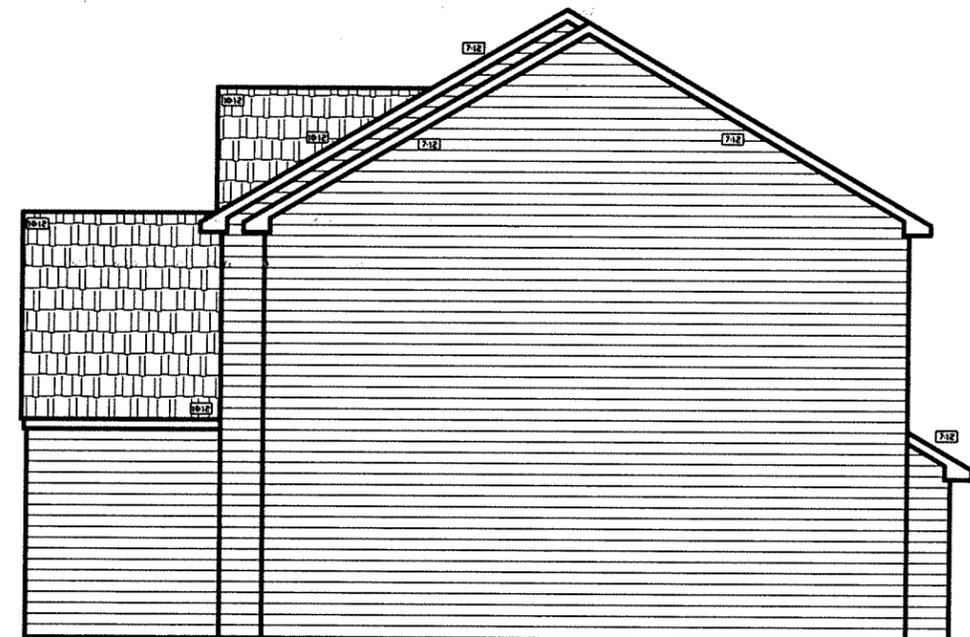

RIGHT SIDE ELEVATION

THE MALVERN II BASE PLAN
 HEIDELBERG CROSSING
 GARAGE LEFT
 SCALE: 1/4"=1'-0"

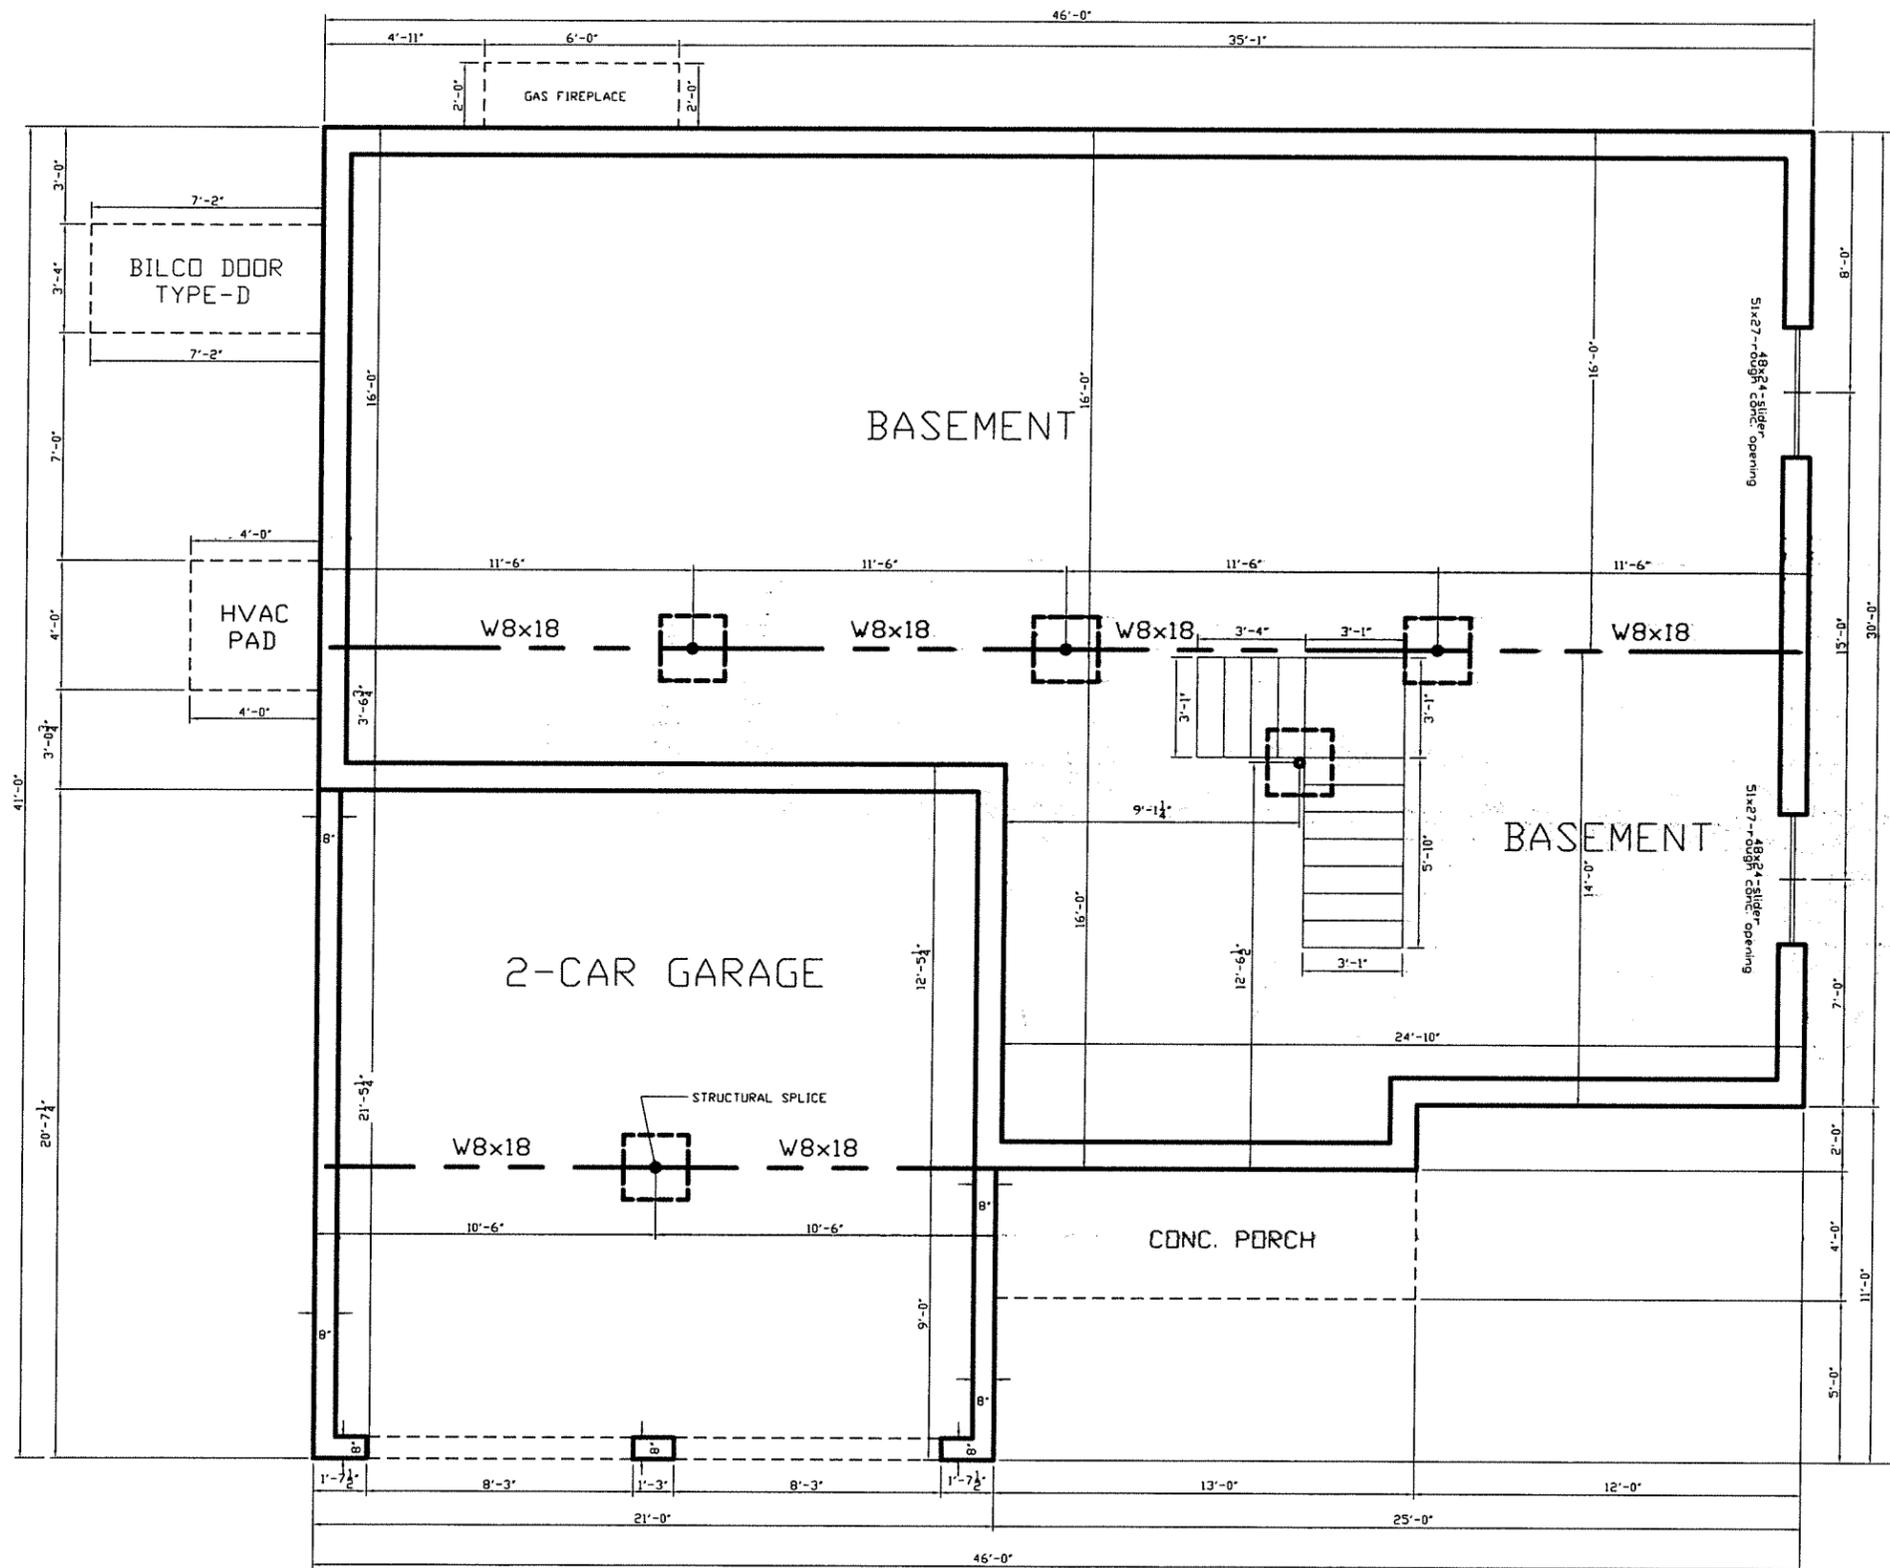


NOTE: ALL CONC. WALLS TO BE 10" UNLESS NOTED.

GARAGE LEFT
SCALE: 1/4"=1'-0"

FOUNDATION PLAN

THE MALVERN II BASE PLAN
HEIDELBERG CROSSING

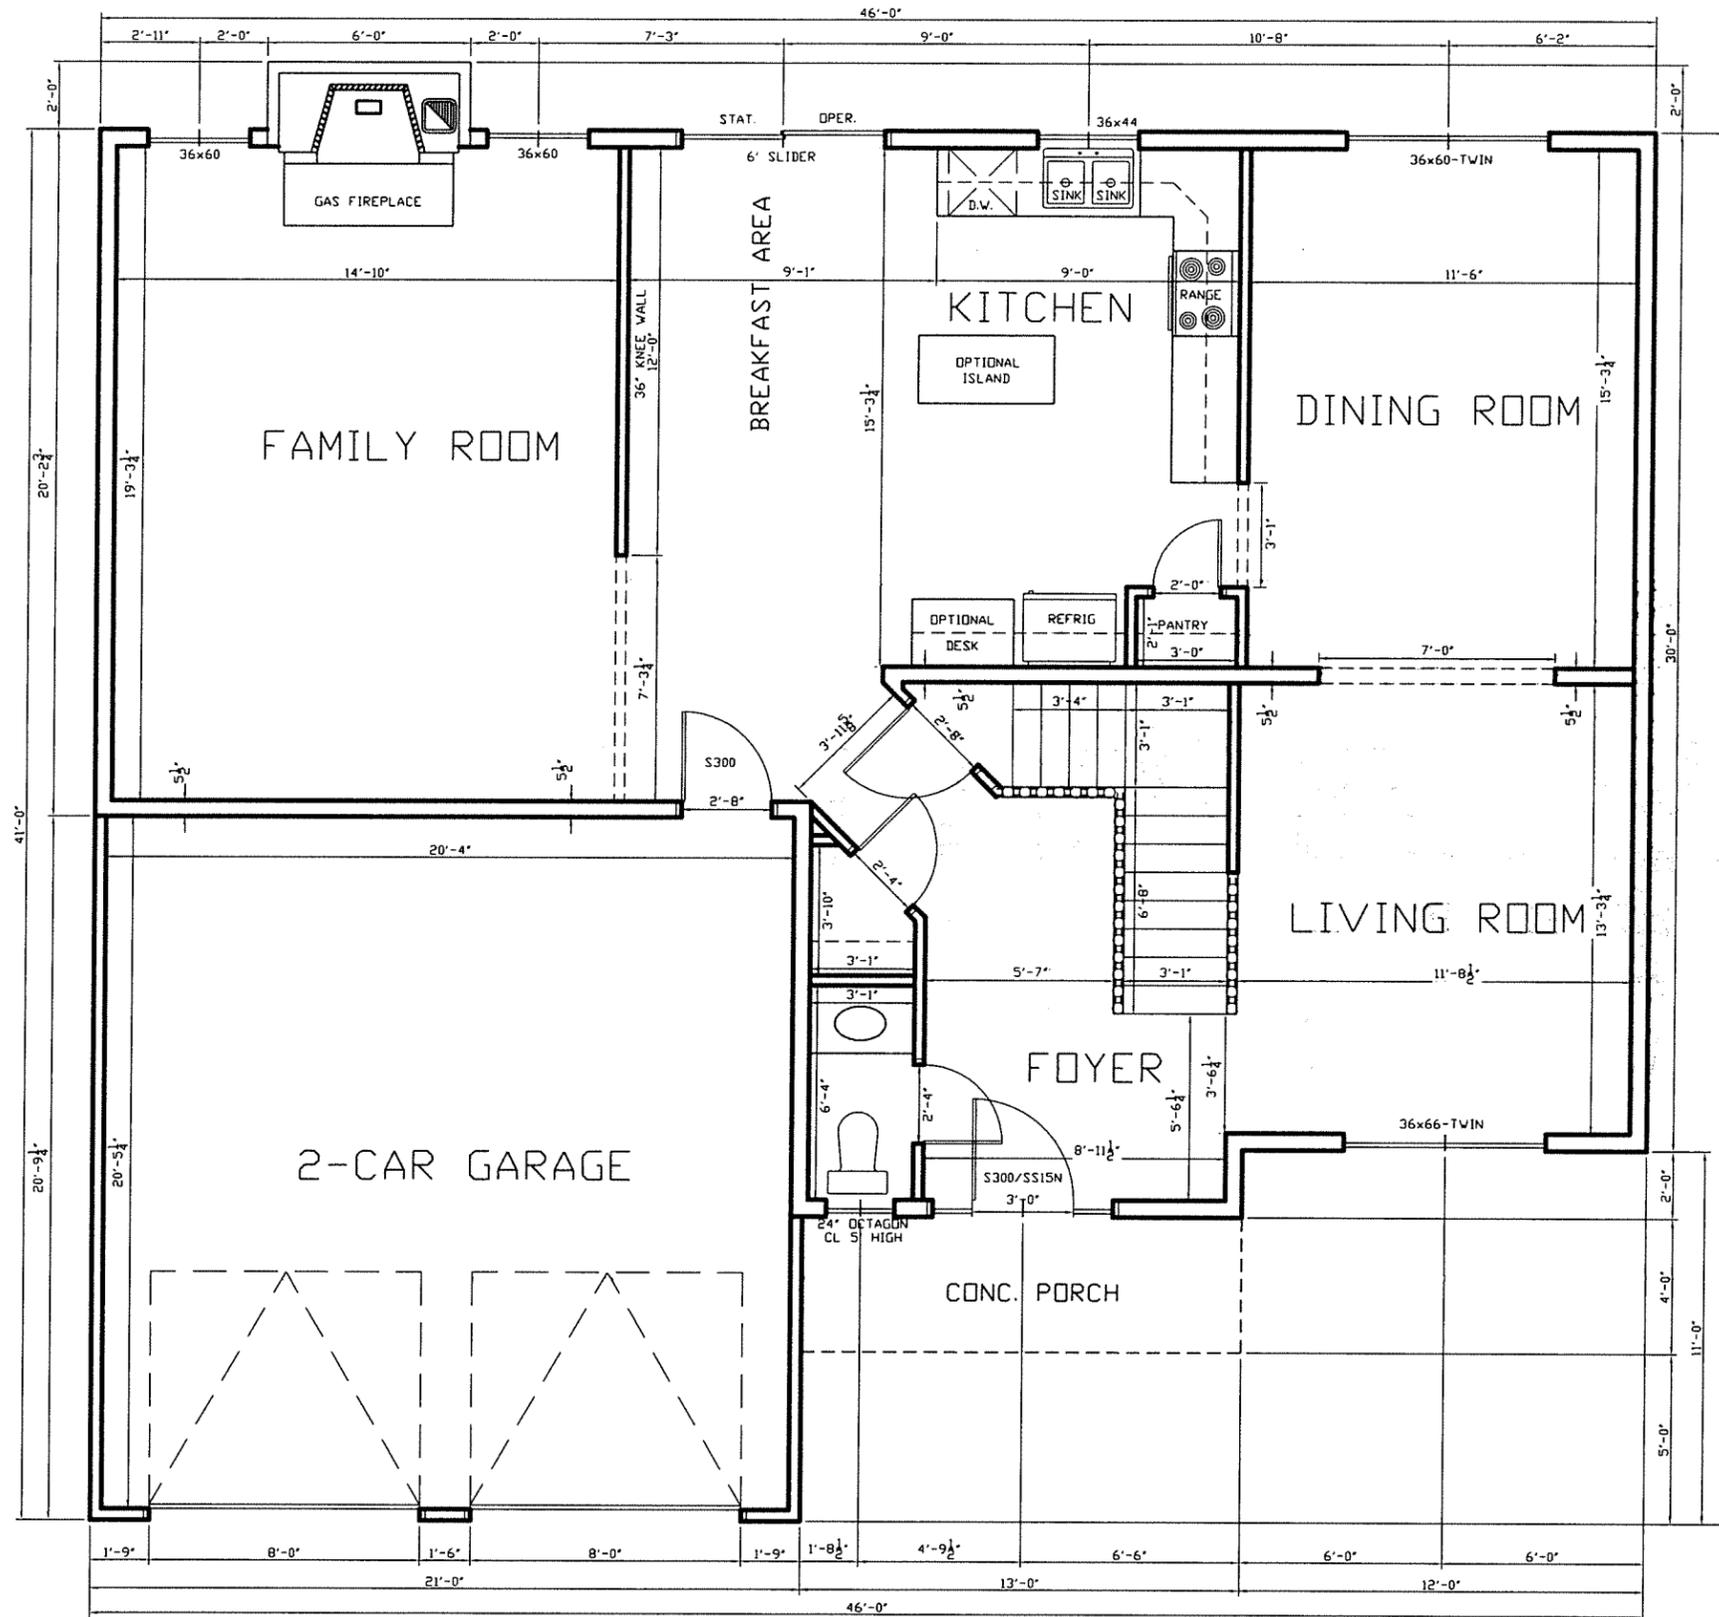


NOTE: ALL EXTERIOR WALL DIMENSIONS ARE 6" UNLESS NOTED.
 ALL INTERIOR WALL DIMENSIONS ARE 3-1/2" UNLESS NOTED.

FIRST FLOOR PLAN

GARAGE LEFT
 SCALE: 1/4"=1'-0"

NOTE: FIRST FLOOR=1205 SQ. FT.

THE MALVERN II BASE PLAN
 HEIDELBERG CROSSING

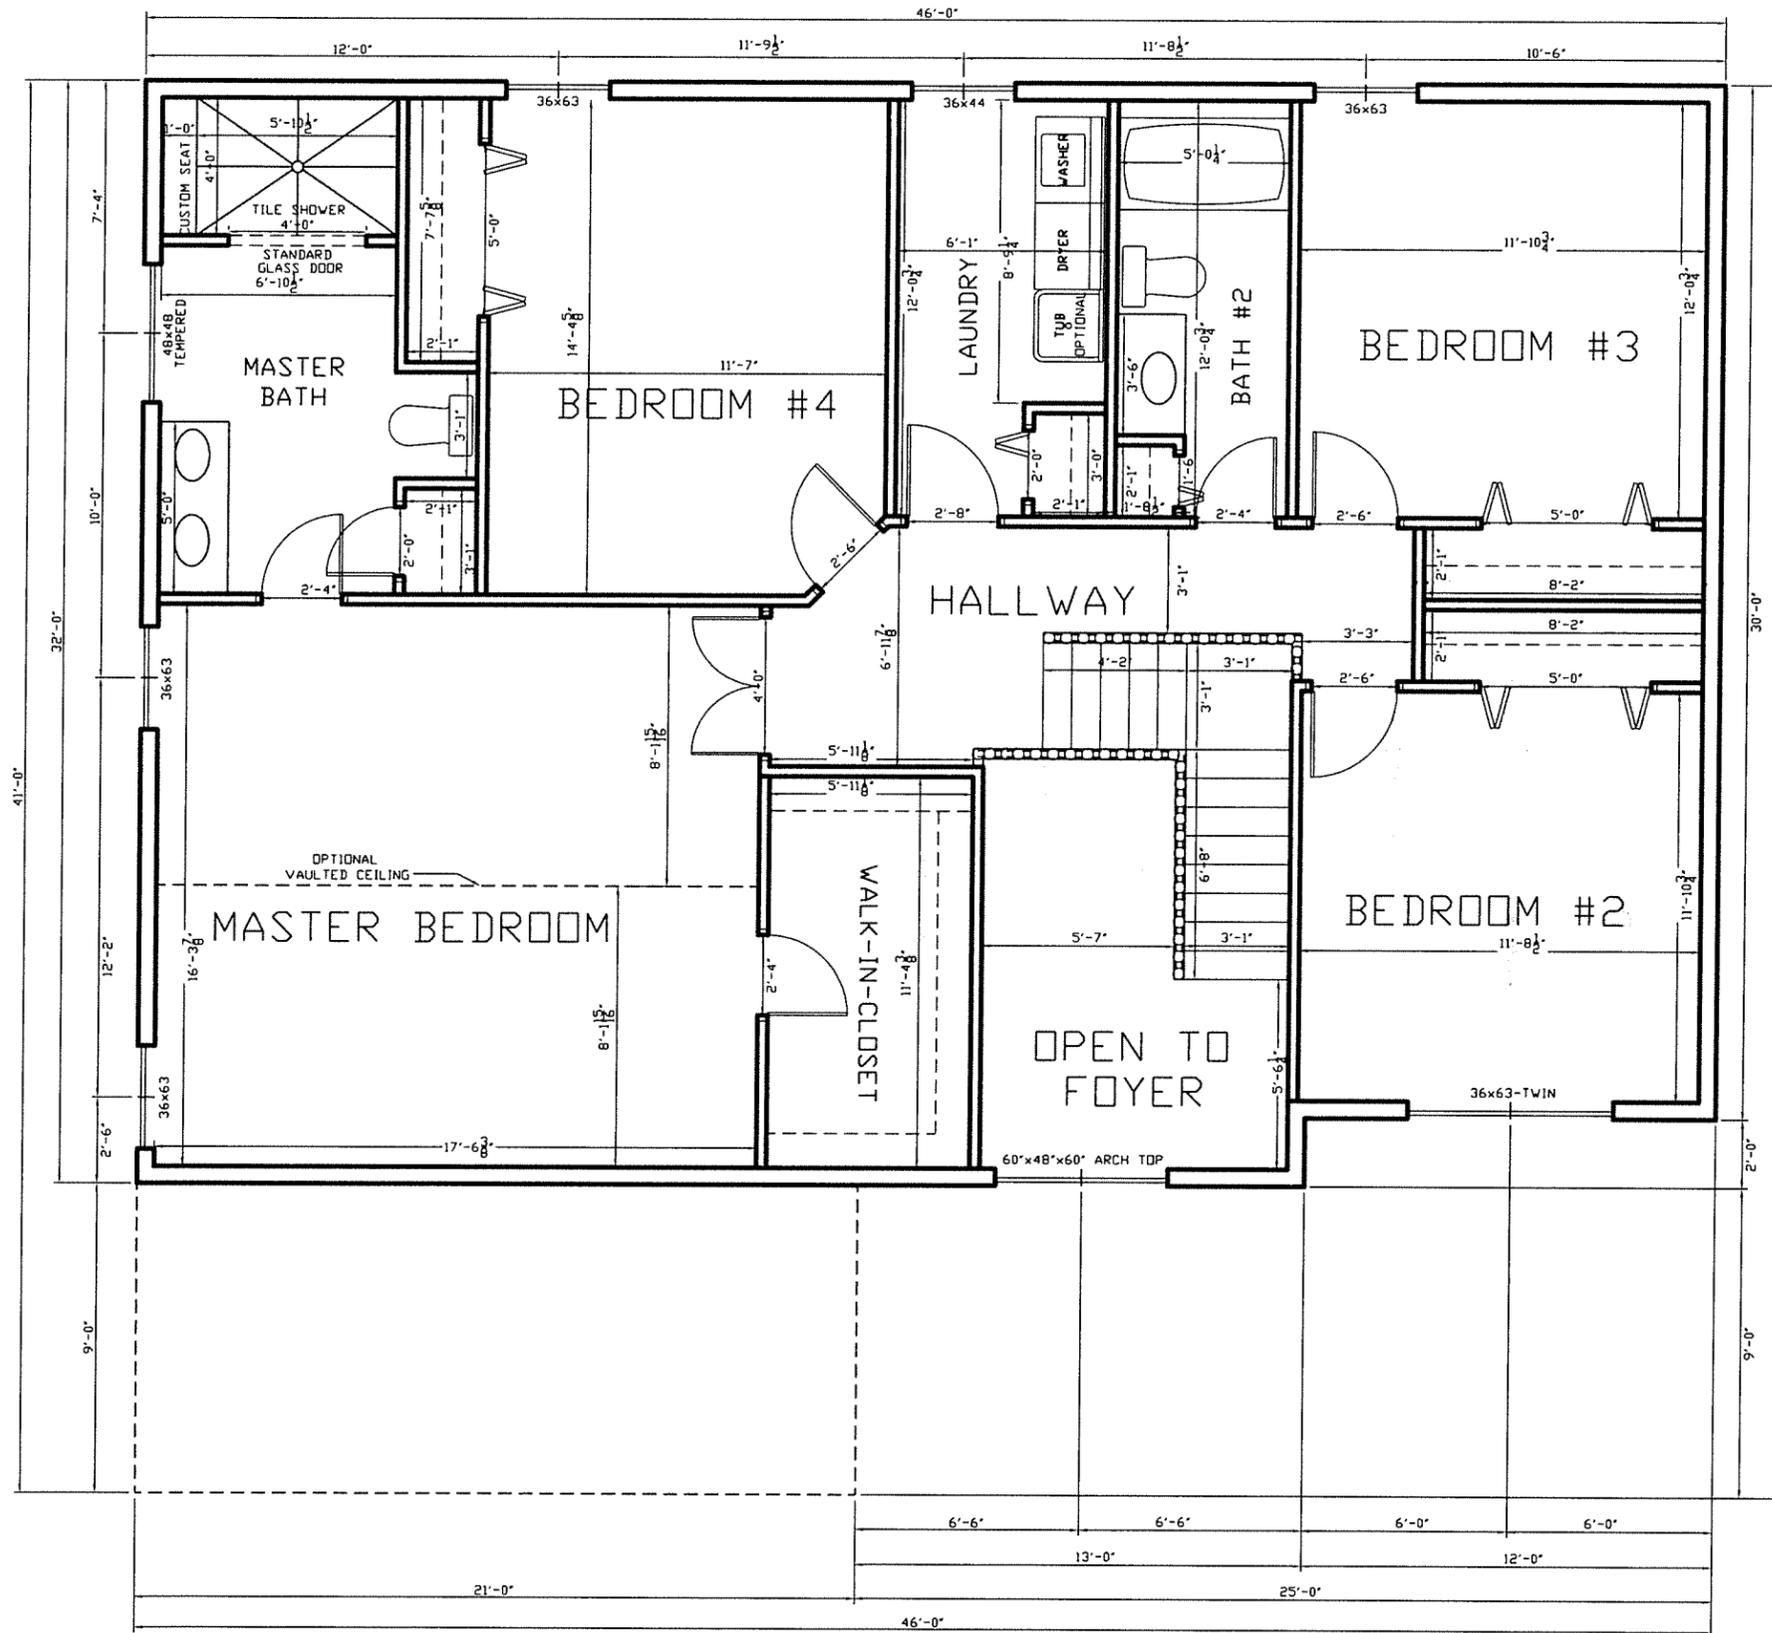

NOTE: ALL EXTERIOR WALL DIMENSIONS ARE 4" UNLESS NOTED.
 ALL INTERIOR WALL DIMENSIONS ARE 3-1/2" UNLESS NOTED.

SECOND FLOOR PLAN

GARAGE LEFT

SCALE: 1/4"=1'-0"

note: second floor=1312 sq. ft.

THE MALVERN II BASE PLAN
 HEIDELBERG CROSSING