



## REAR ELEVATION

THE LINCOLN II NEW BASEPLAN  
LAFAYETTE LOT# 02  
GARAGE LEFT  
SCALE: 1/4"=1'-0"



## LEFT SIDE ELEVATION

THE LINCOLN II NEW BASEPLAN  
LAFAYETTE LOT# 02  
GARAGE LEFT  
SCALE: 1/4"=1'-0"




## FRONT ELEVATION

THE LINCOLN II NEW BASEPLAN  
LAFAYETTE LOT# 02  
GARAGE LEFT  
SCALE: 1/4"=1'-0"



## RIGHT SIDE ELEVATION

THE LINCOLN II NEW BASEPLAN  
LAFAYETTE LOT# 02  
GARAGE LEFT  
SCALE: 1/4"=1'-0"

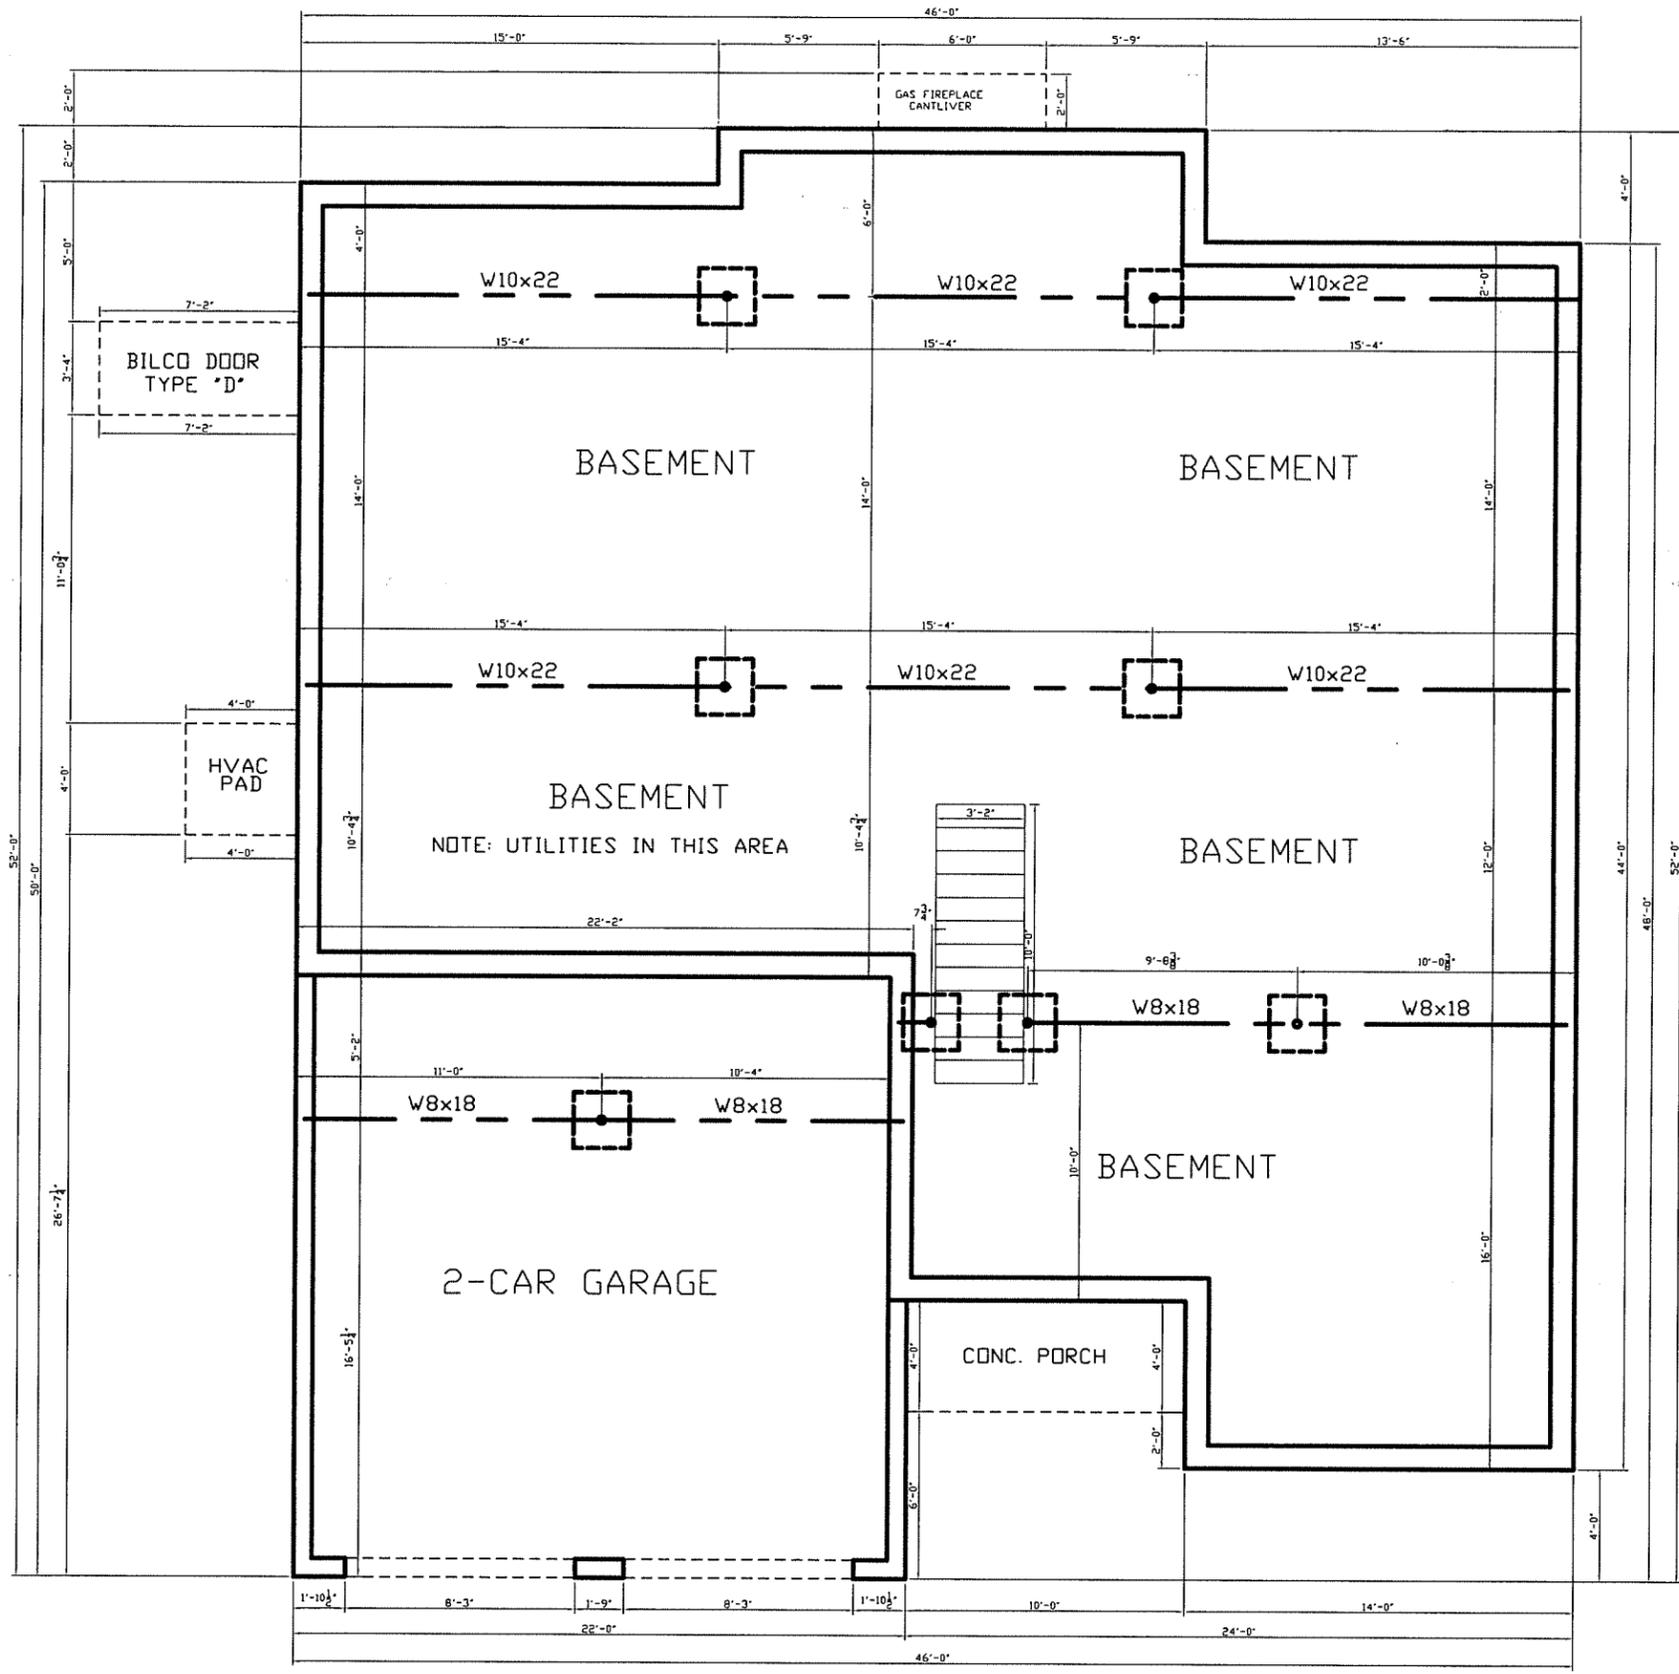


# FOUNDATION FLOOR PLAN

THE LINCOLN II NEW BASEPLAN  
LAFAYETTE LOT# 02

NOTE: ALL CONC. WALLS TO BE 10" THICK UNLESS NOTED.

GARAGE LEFT  
SCALE: 1/4"=1'-0"

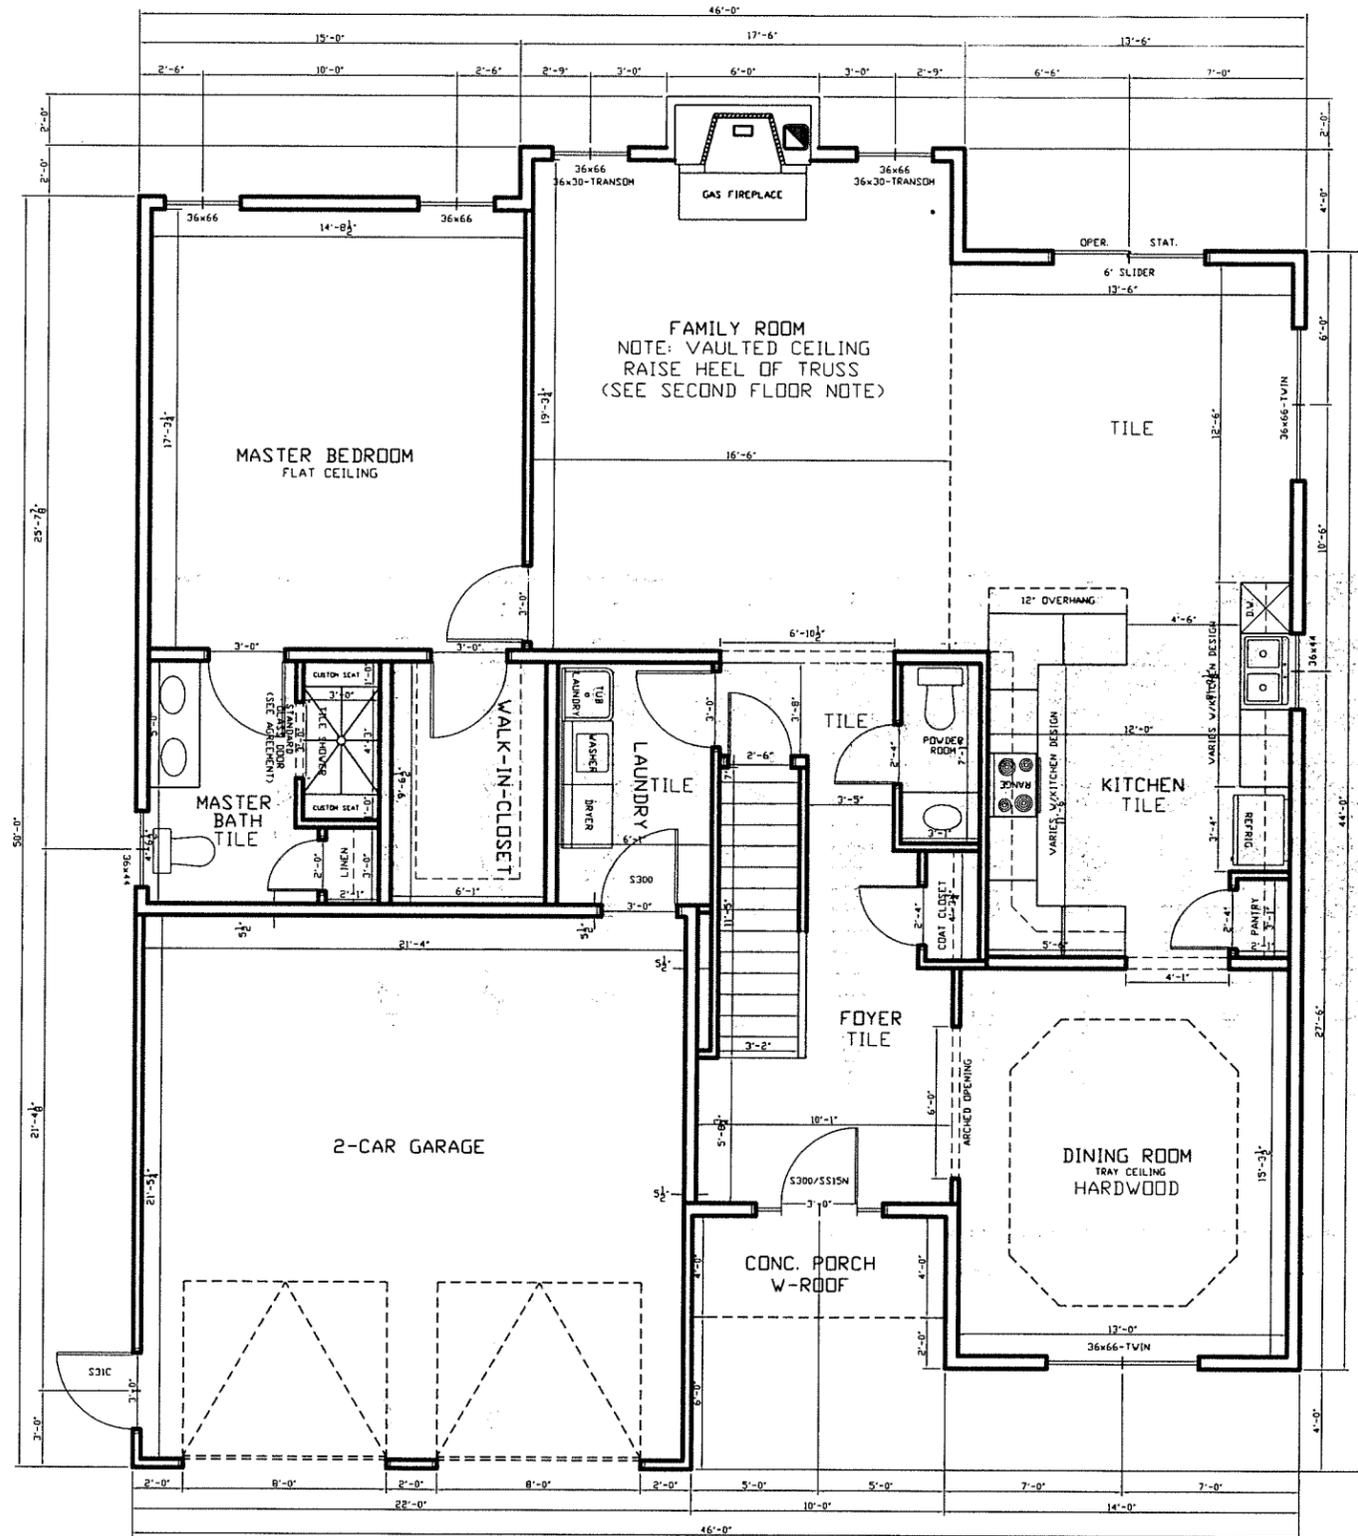


# FIRST FLOOR PLAN

THE LINCOLN II NEW BASEPLAN  
 LAFAYETTE LOT# 02  
 FIRST FLOOR: 1683 SQ. FT.

NOTE: ALL EXTERIOR WALL DIMENSIONS ARE 6' UNLESS NOTED.  
 ALL INTERIOR WALL DIMENSIONS ARE 3-1/2' UNLESS NOTED.

GARAGE LEFT

SCALE: 1/4"=1'-0"

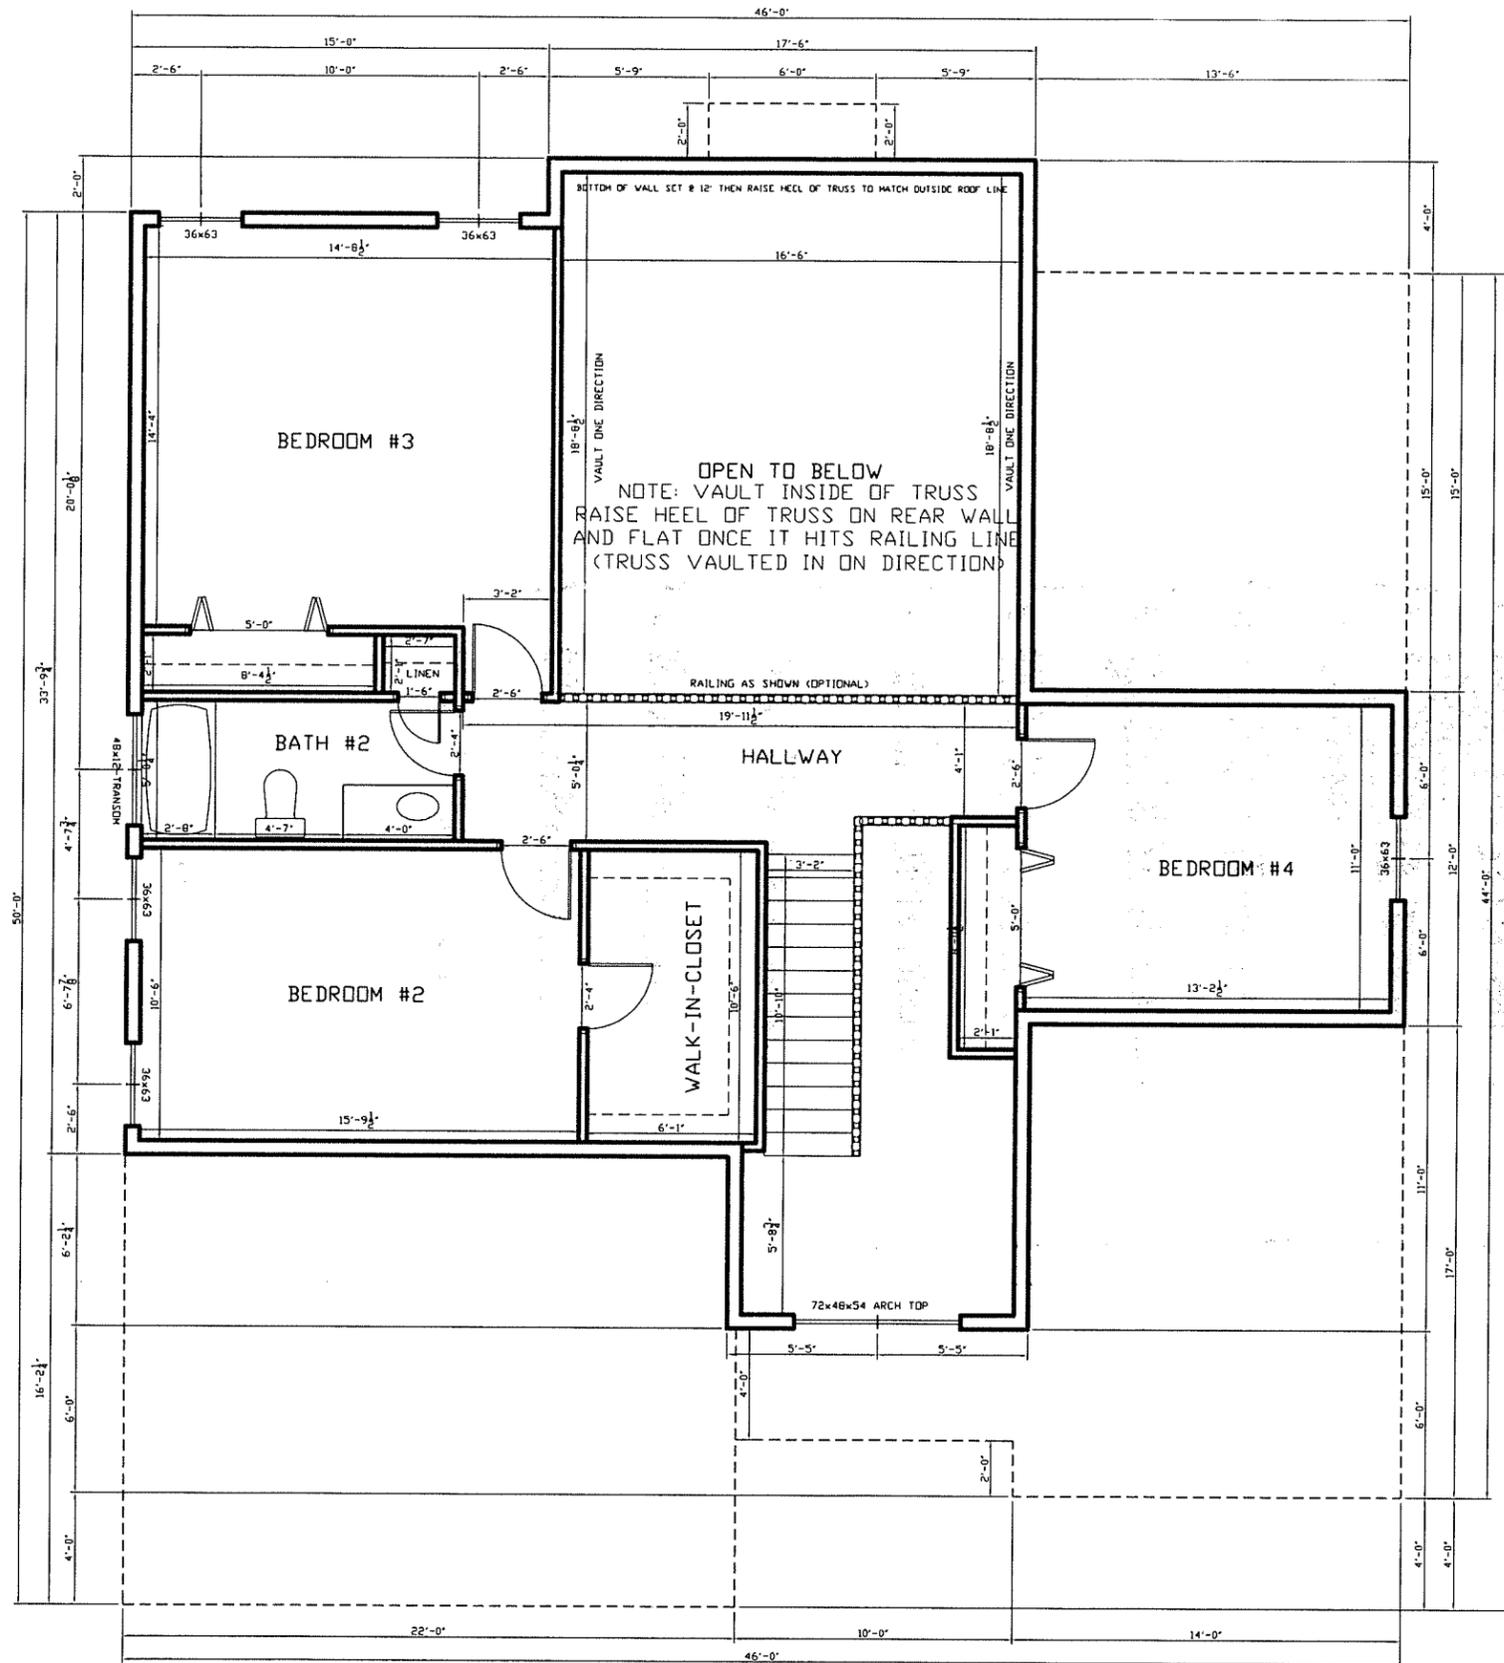

# SECOND FLOOR PLAN

THE LINCOLN II NEW BASEPLAN  
 LAFAYETTE LOT# 02  
 SECOND FLOOR: 877 SQ. FT.

NOTE: ALL EXTERIOR WALL DIMENSIONS ARE 6" UNLESS NOTED.  
 ALL INTERIOR WALL DIMENSIONS ARE 3-1/2" UNLESS NOTED.

GARAGE LEFT  
 SCALE: 1/4"=1'-0"