




REAR ELEVATION

'THE VERMONT II BASE PLAN'
GARAGE RIGHT
SCALE: 1/4"=1'-0"

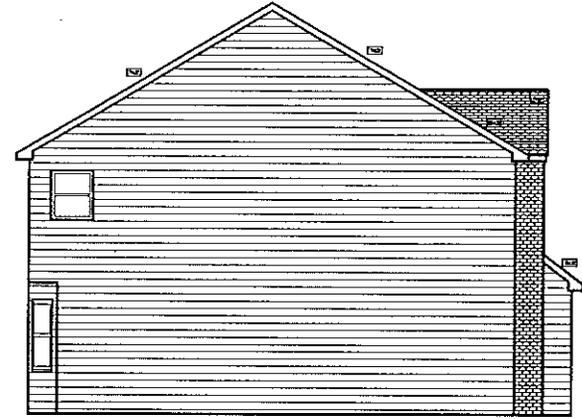

LEFT SIDE ELEVATION

'THE VERMONT II BASE PLAN'
GARAGE RIGHT
SCALE: 1/4"=1'-0"



FRONT ELEVATION

'THE VERMONT II BASE PLAN'
GARAGE RIGHT
SCALE: 1/4"=1'-0"




RIGHT SIDE ELEVATION

SCALE: 1/4"=1'-0"
'THE VERMONT II BASE PLAN'
GARAGE RIGHT

GRANDE CONSTRUCTION COMPANY

THESE PLANS ARE THE PRIVATE PROPERTY OF GRANDE CONSTRUCTION COMPANY.
ANY USE OR REPRODUCTION OF THESE PLANS, IN PART OR WHOLE, WITHOUT THE
WRITTEN CONSENT OF GRANDE CONSTRUCTION CO. IS STRICTLY FORBIDDEN.

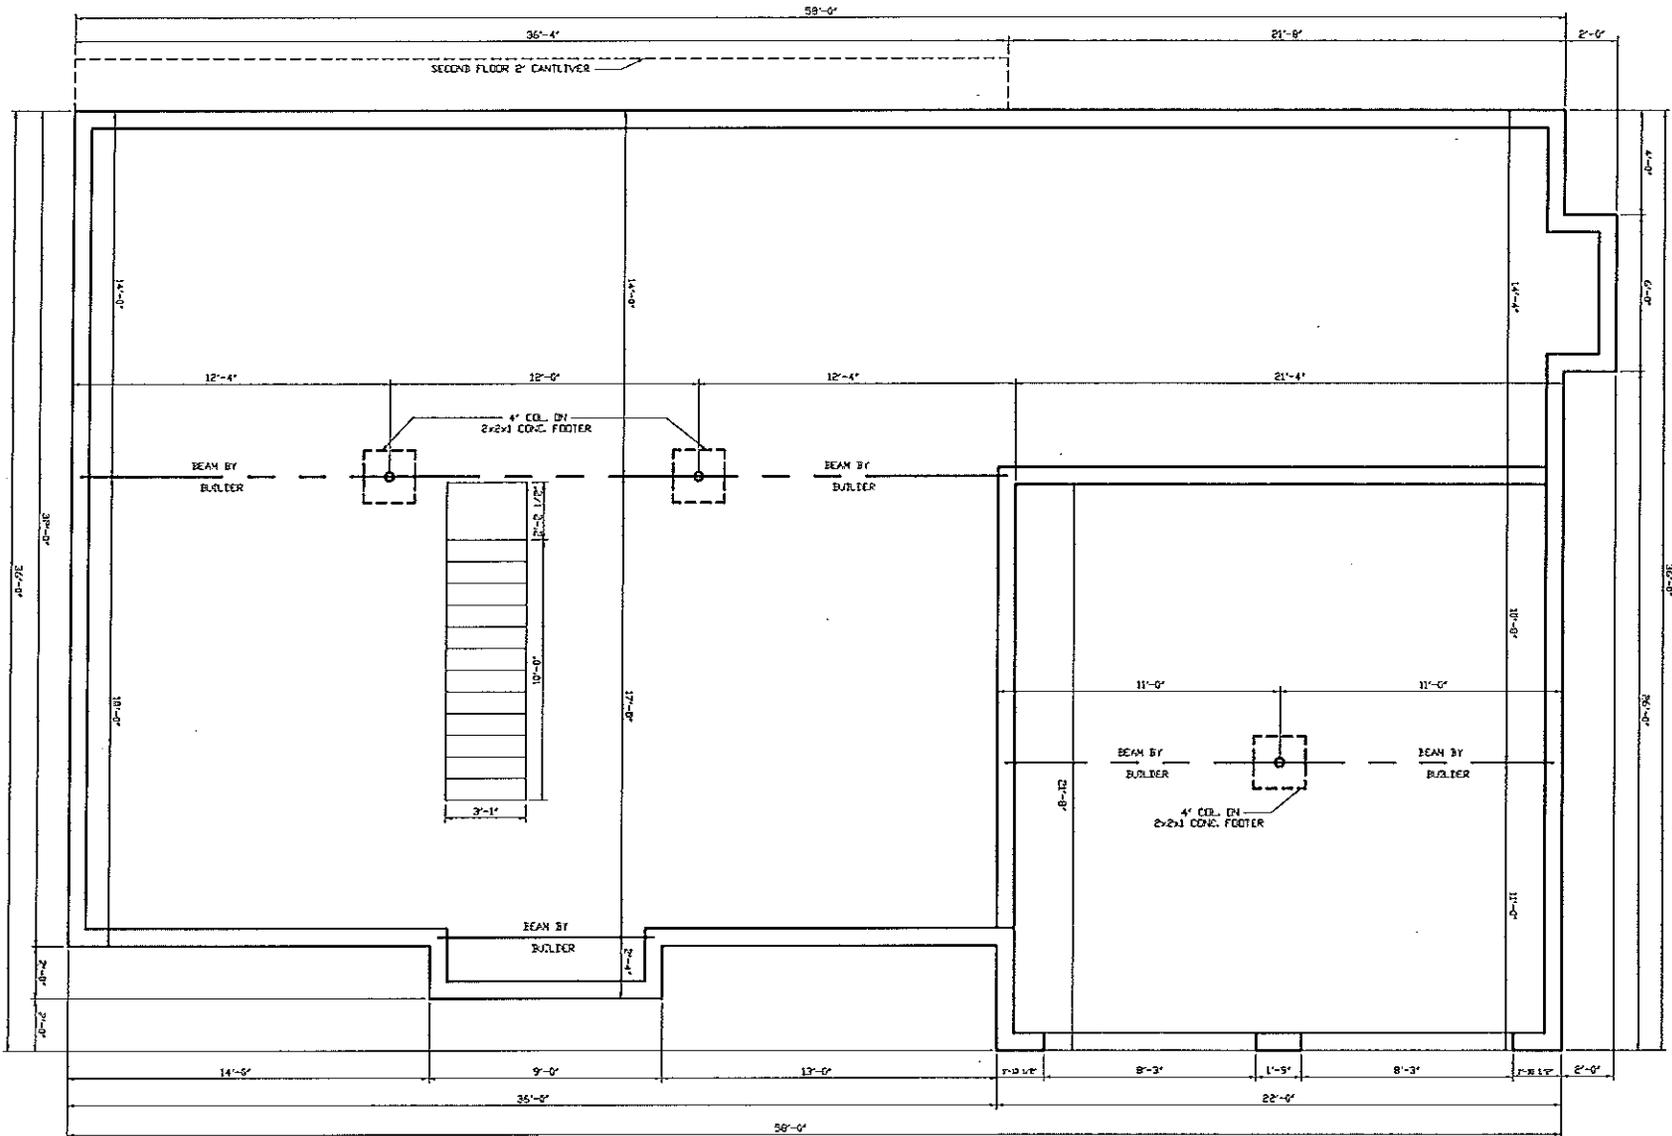


NOTE: ALL CONC. WALL TO BE 8" THICK UNLESS NOTED
 IF BRICK IS TO BE USED 4" LEDGE MUST BE PROVIDED.

GARAGE RIGHT
 SCALE: 1/4"=1'-0"

FOUNDATION PLAN

"THE VERMONT II BASE PLAN"

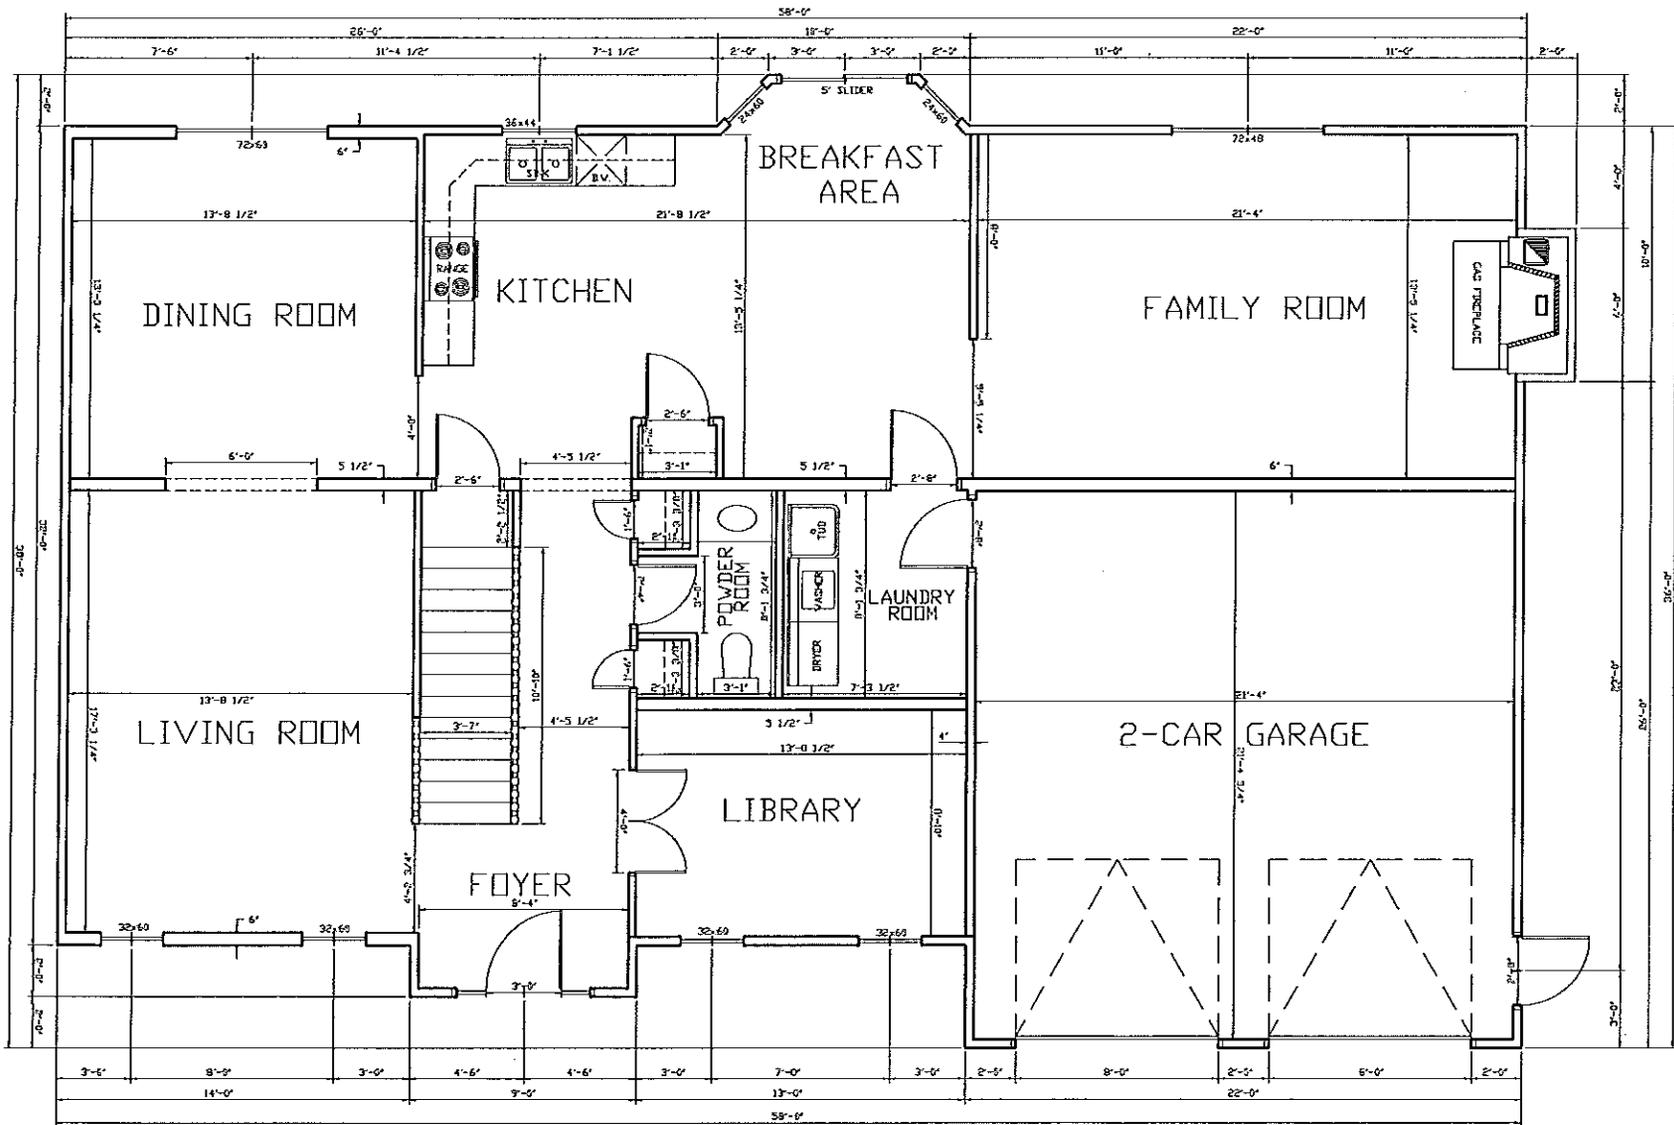


NOTE: ALL EXTERIOR WALL DIMENSIONS ARE 4' UNLESS NOTED.
ALL INTERIOR WALL DIMENSIONS ARE 3-1/2' UNLESS NOTED.

GARAGE RIGHT
SCALE: 1/4"=1'-0"

FIRST FLOOR PLAN

"THE VERMONT II BASE PLAN"

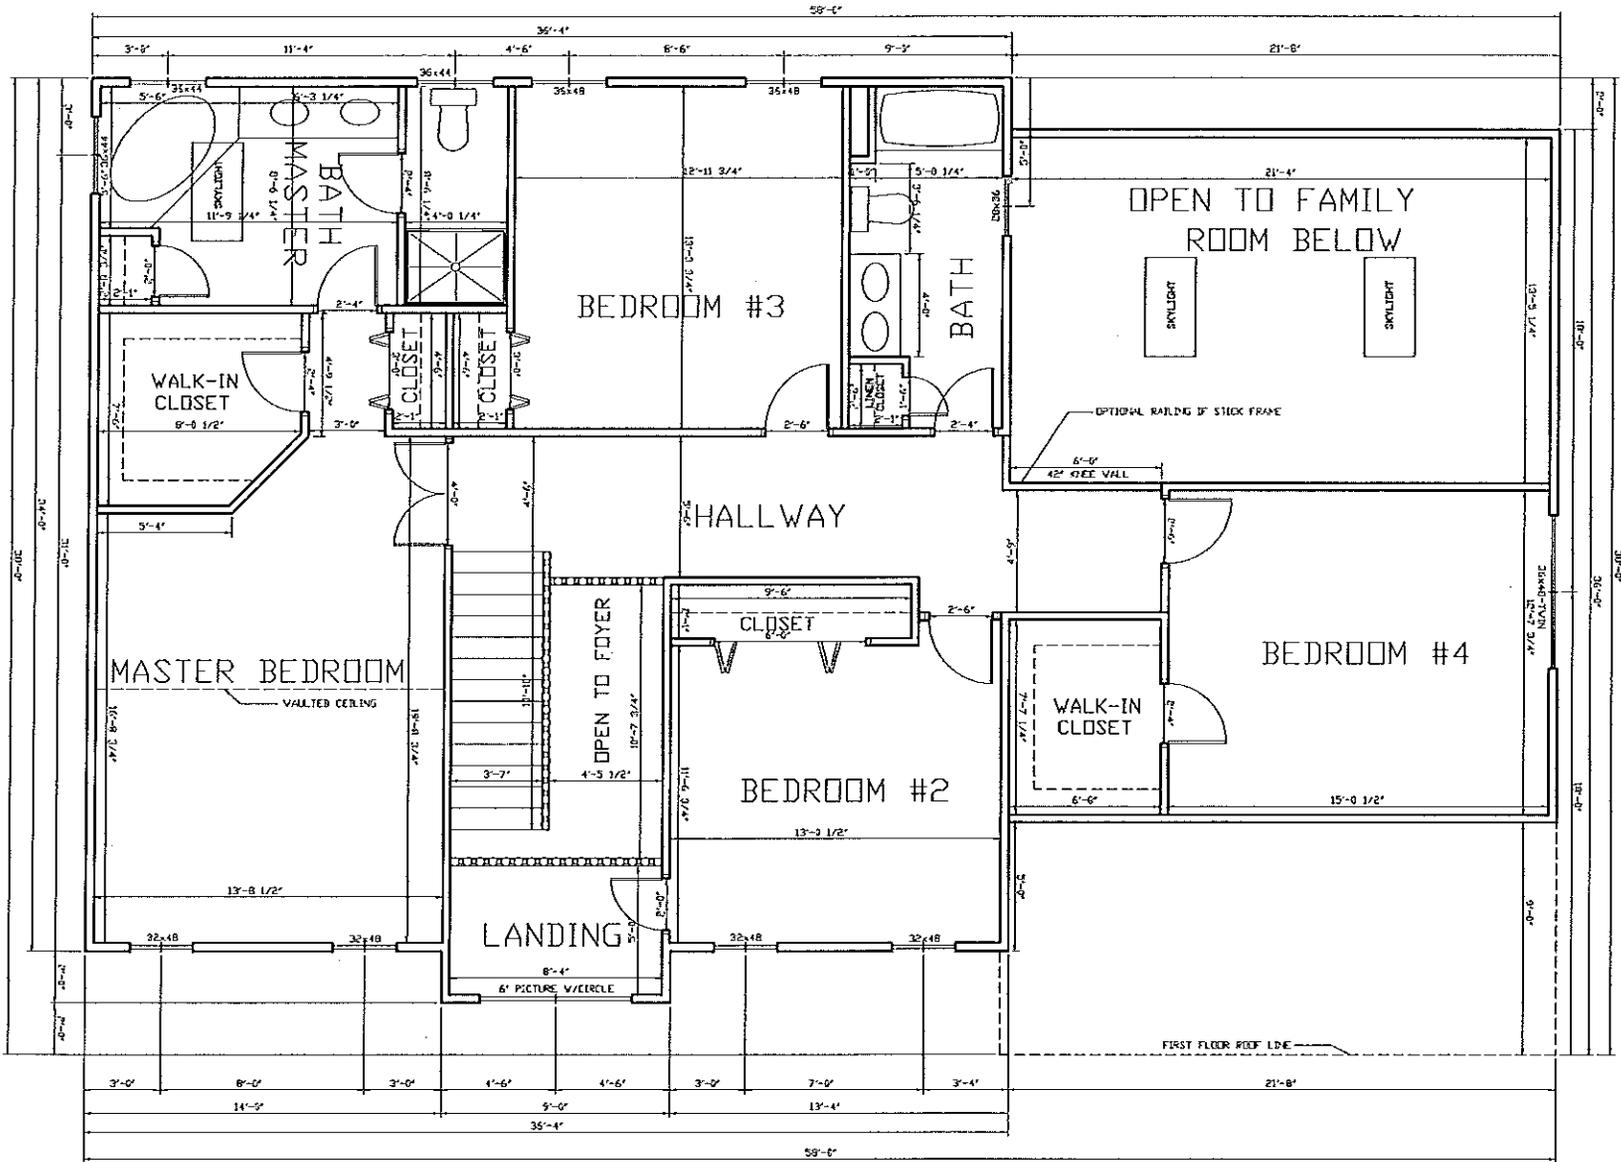

NOTE: ALL EXTERIOR WALL DIMENSIONS ARE 4" UNLESS NOTED.
 ALL INTERIOR WALL DIMENSIONS ARE 3-1/2" UNLESS NOTED.

GARAGE RIGHT

SCALE: 1/4"=1'-0"

SECOND FLOOR PLAN

"THE VERMONT II BASE PLAN"