



REAR ELEVATION

THE VIRGINIA 5 BASEPLAN
GARAGE LEFT
SCALE: 1/4"=1'-0"



LEFT SIDE ELEVATION

THE VIRGINIA 5 BASEPLAN
GARAGE LEFT
SCALE: 1/4"=1'-0"




FRONT ELEVATION

THE VIRGINIA 5 BASEPLAN
GARAGE LEFT
SCALE: 1/4"=1'-0"



RIGHT SIDE ELEVATION

THE VIRGINIA 5 BASEPLAN
GARAGE LEFT
SCALE: 1/4"=1'-0"

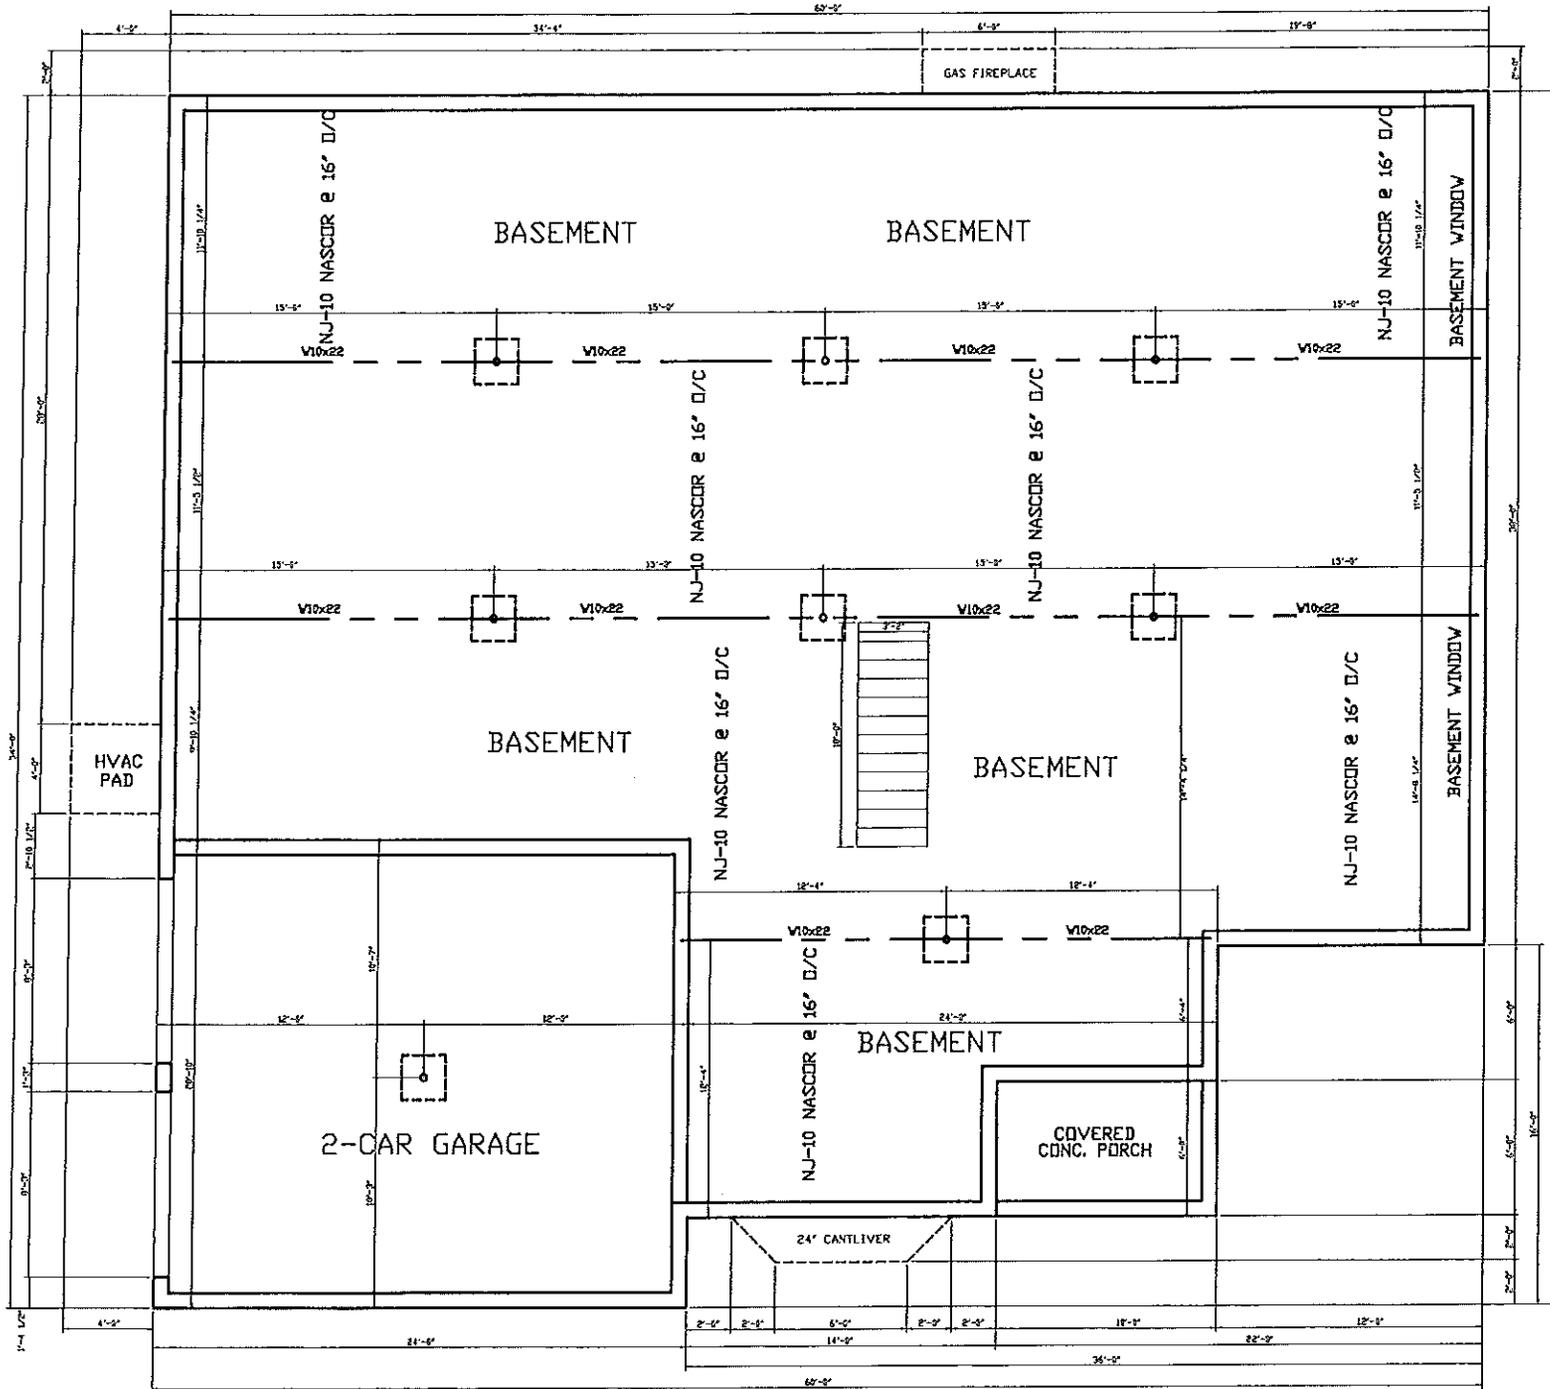


FOUNDATION PLAN

THE VIRGINIA 5 BASEPLAN

NOTE: ALL CONCR. WALL TO BE 8" THICK UNLESS NOTED
IF BRICK IS TO BE USED 4" LEDGE MUST BE PROVIDED.

GARAGE LEFT

SCALE: 1/4"=1'-0"

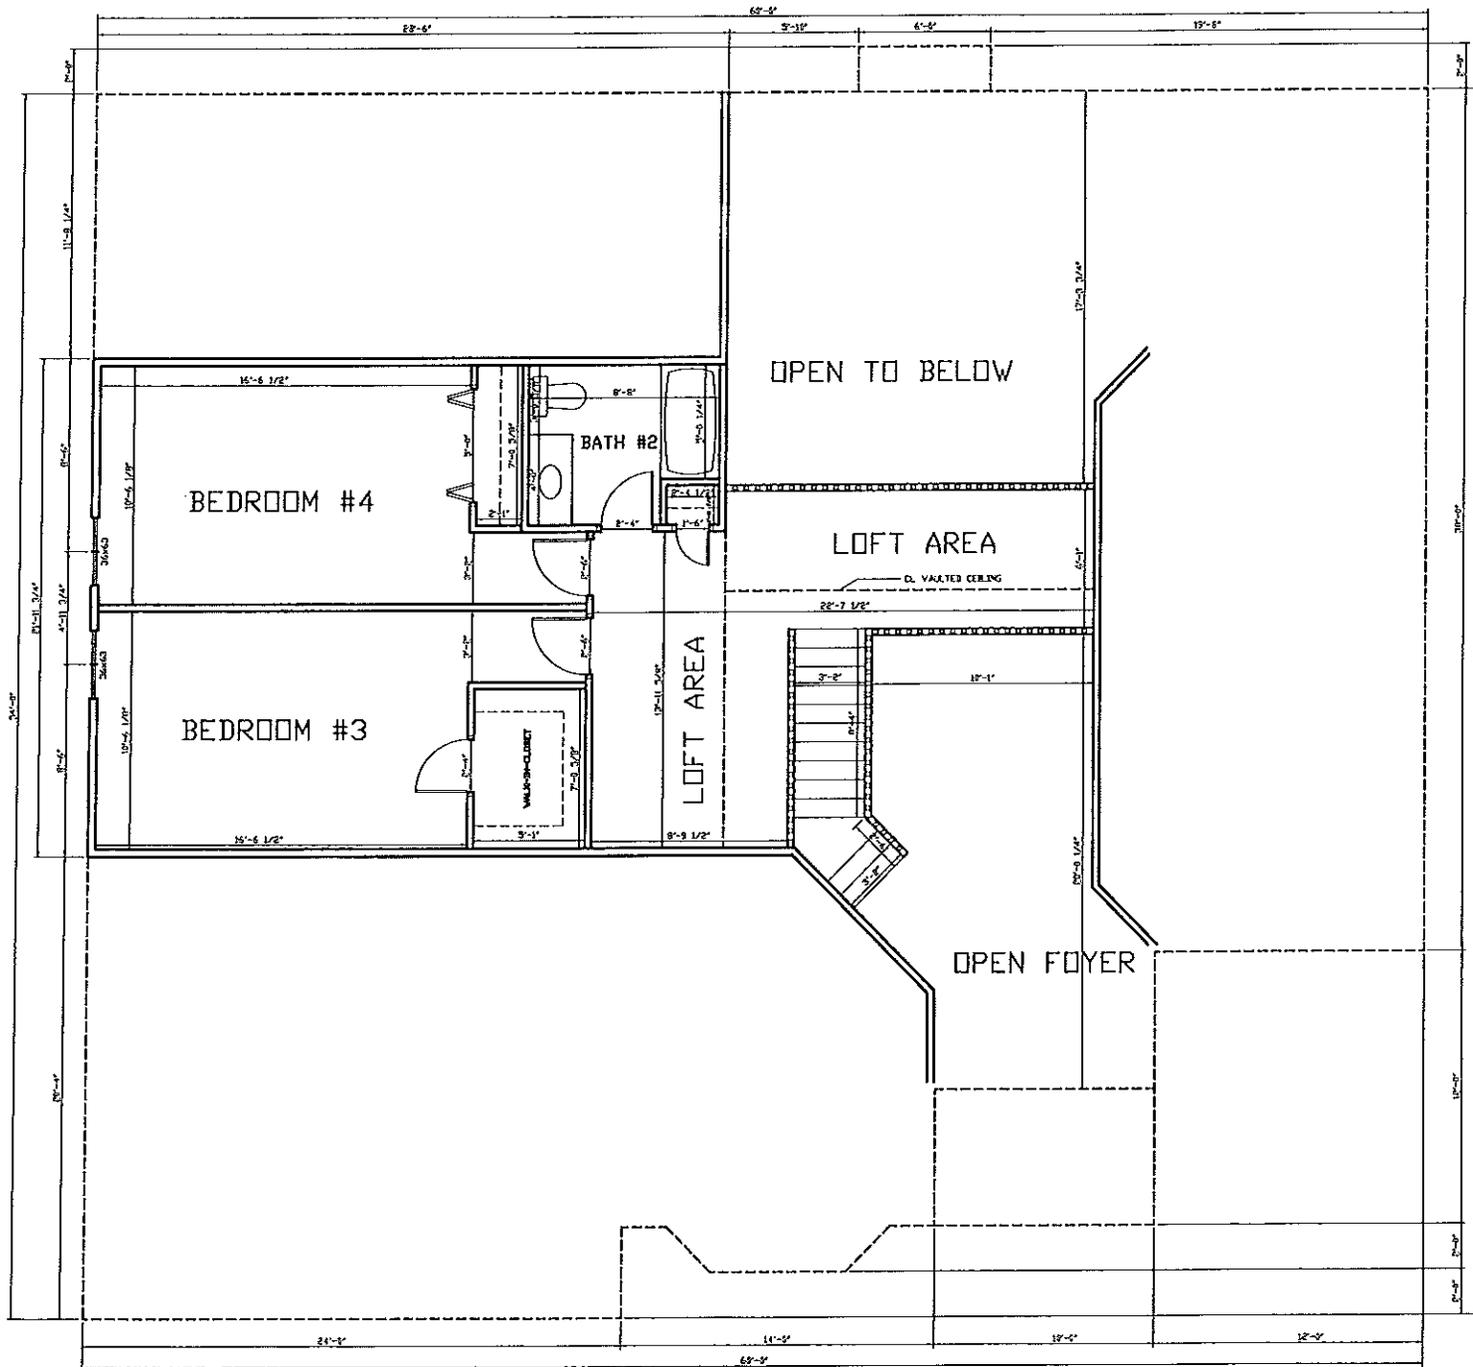

SECOND FLOOR PLAN

THE VIRGINIA 5 BASEPLAN

NOTE: ALL EXTERIOR WALL DIMENSIONS ARE 4' UNLESS NOTED.
ALL INTERIOR WALL DIMENSIONS ARE 3-1/2' UNLESS NOTED.

GARAGE LEFT

SCALE: 1/4"=1'-0"