




REAR ELEVATION

NEW HAMPSHIRE VIII BASEPLAN
 HILLTOP PHASE III
 GARAGE RIGHT
 SCALE: 1/4"=1'-0"

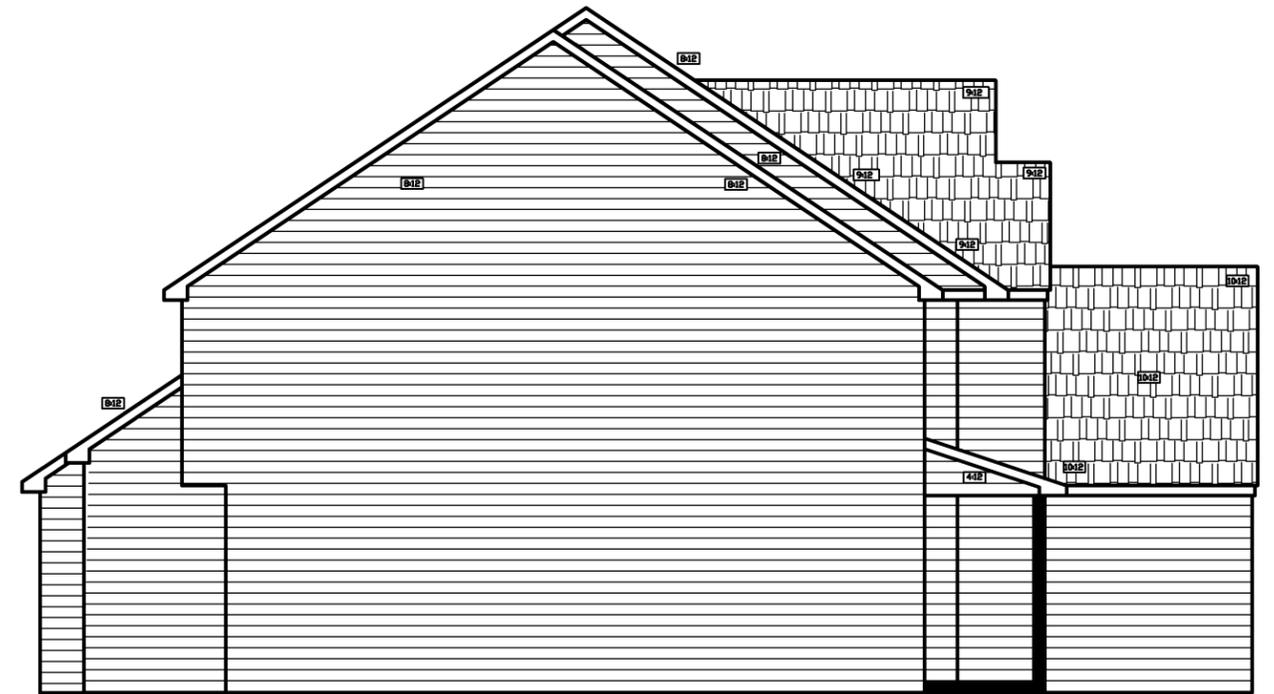

LEFT SIDE ELEVATION

NEW HAMPSHIRE VIII BASEPLAN
 HILLTOP PHASE III
 GARAGE RIGHT
 SCALE: 1/4"=1'-0"



FRONT ELEVATION

NEW HAMPSHIRE VIII BASEPLAN
 HILLTOP PHASE III
 GARAGE RIGHT
 SCALE: 1/4"=1'-0"


NOTE: VERTICAL SIDING SHOWN IS OPTIONAL
 NOTE: OPTIONAL 3-CAR SIDE ENTRANCE GARAGE SHOWN



RIGHT SIDE ELEVATION

NEW HAMPSHIRE VIII BASEPLAN
 HILLTOP PHASE III
 GARAGE RIGHT
 SCALE: 1/4"=1'-0"

9'-1 1/2"
 USE 8" FRAMING
 3/4" OSB SUBFLOOR
 2" 2x10 JOIST
 8'-5"
 USE 8" STUDS AND 4-PLATES
 3/4" OSB SUBFLOOR
 2" 2x10 JOIST
 1 1/2" SILL PLATE

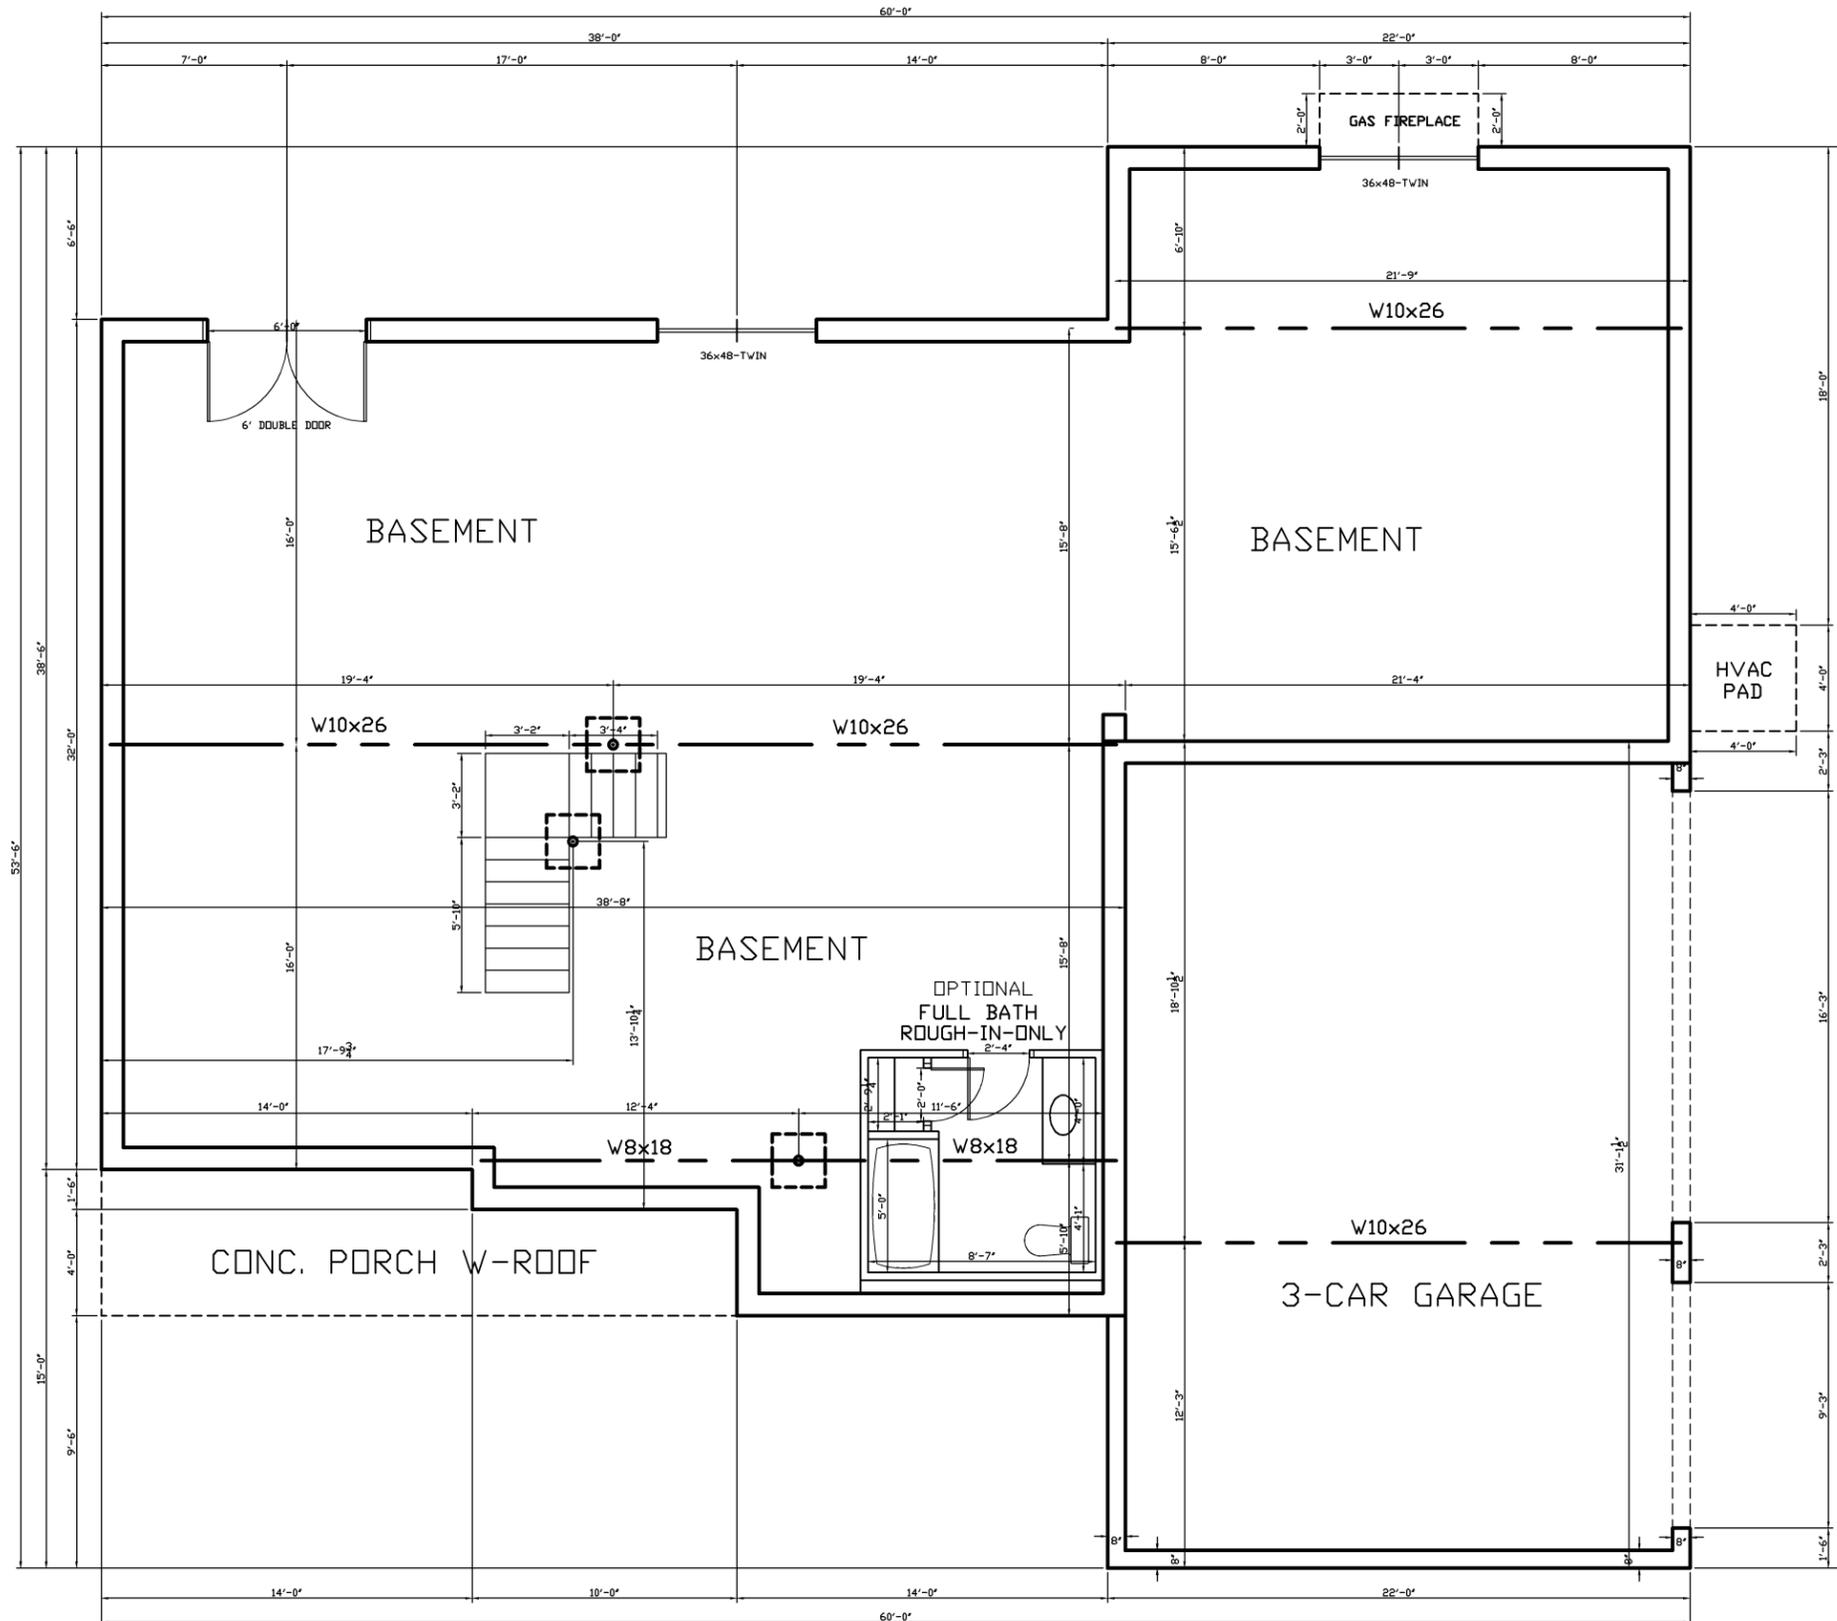


NOTE: ALL CONC. WALL TO BE 10" UNLESS NOTED.

GARAGE RIGHT
SCALE: 1/4"=1'-0"

FOUNDATION PLAN

NEW HAMPSHIRE VIII BASEPLAN
HILLTOP PHASE III

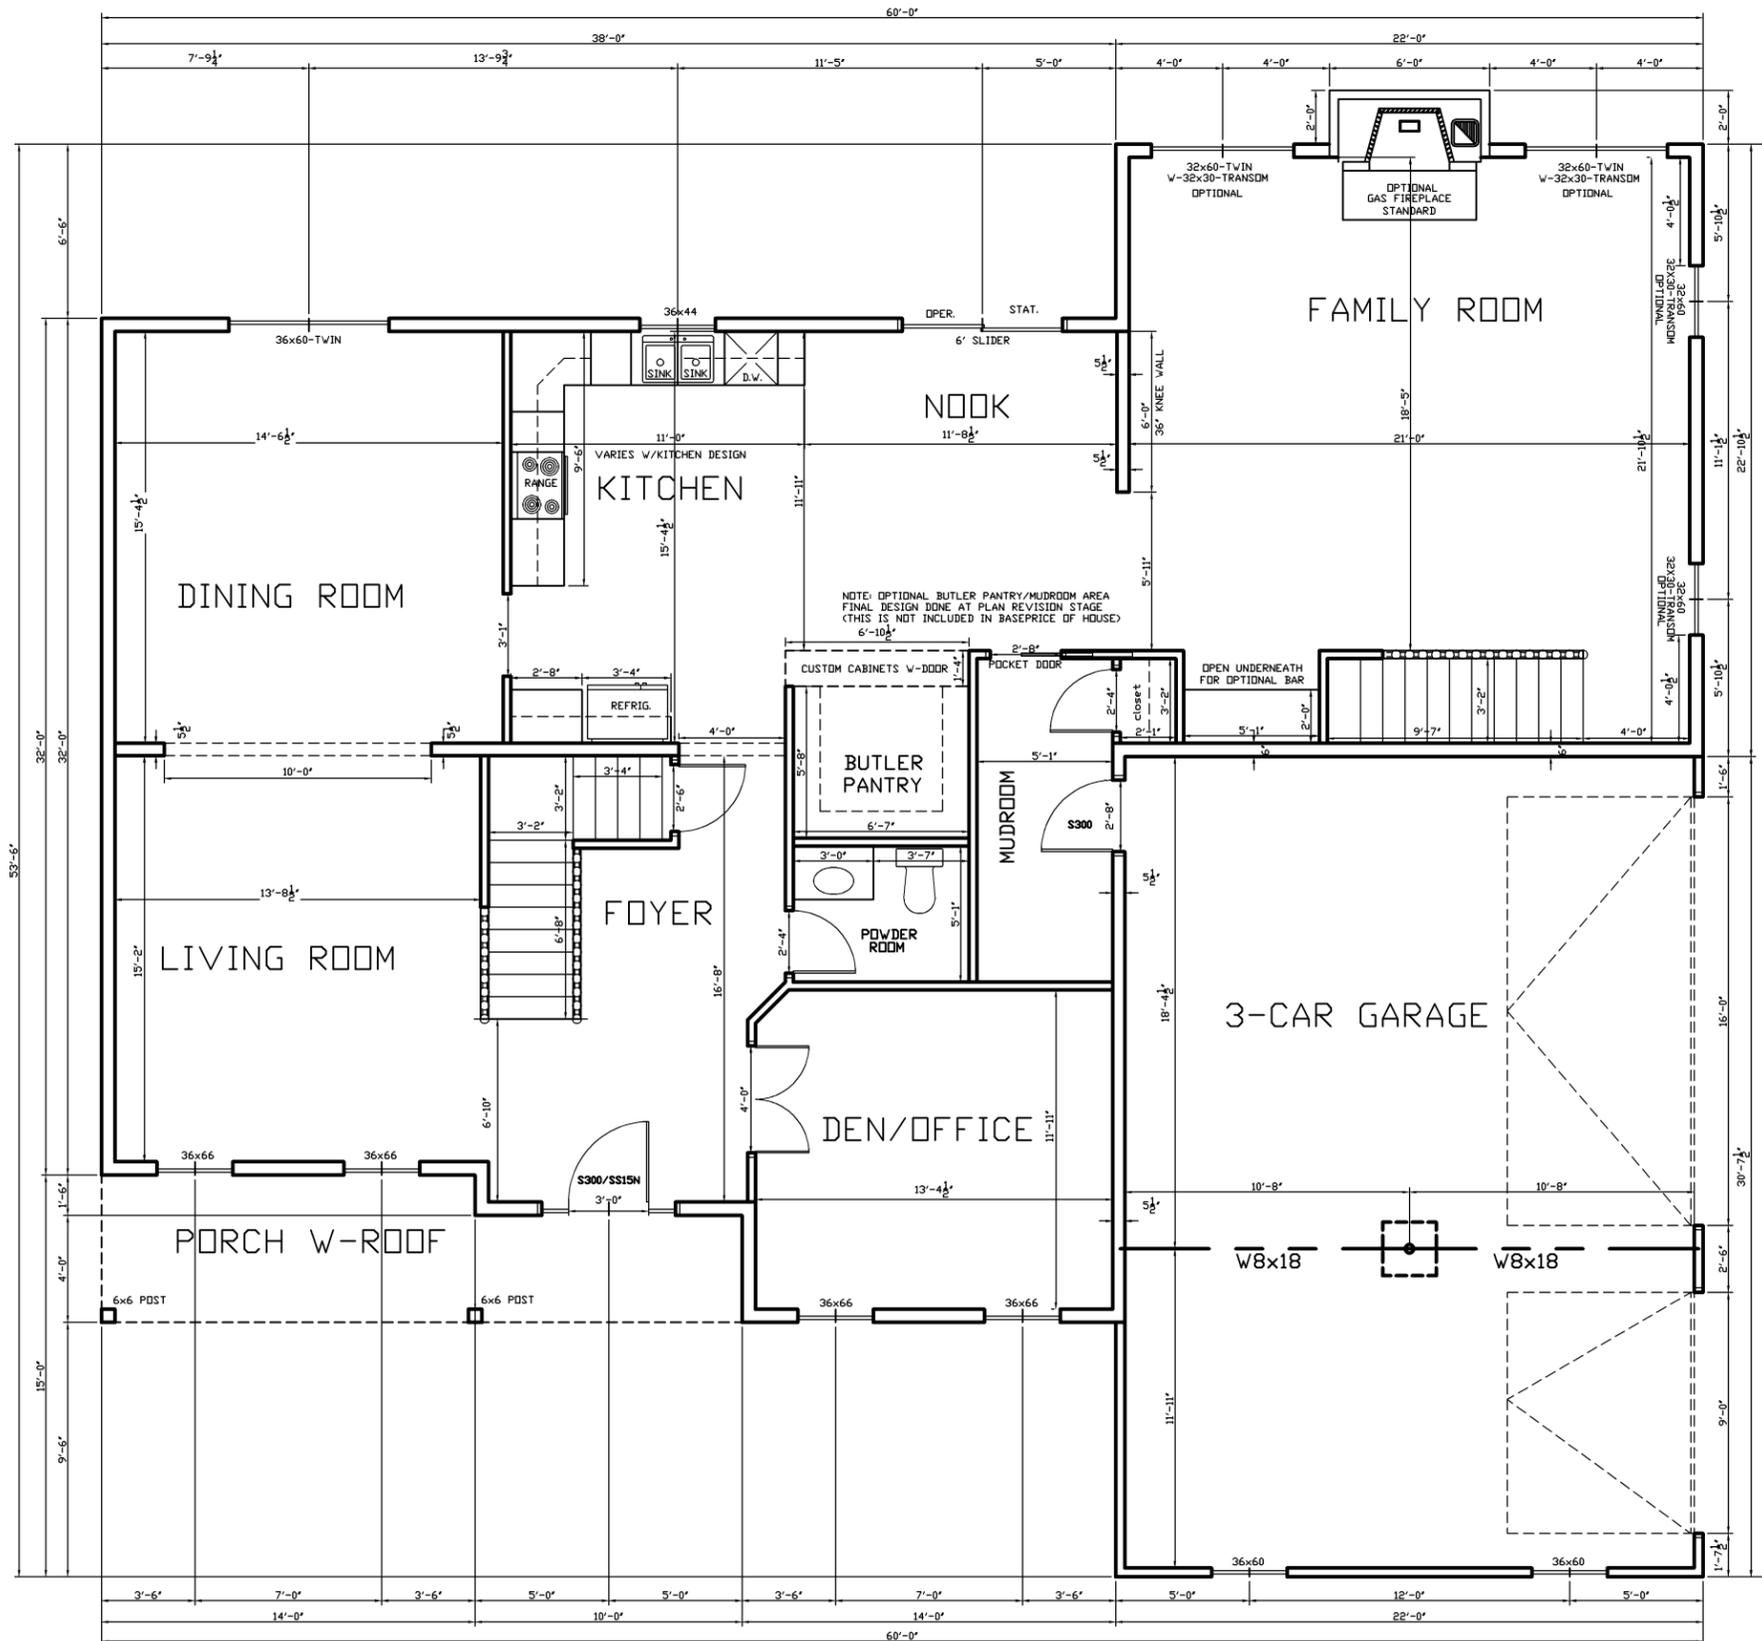

NOTE: ALL EXTERIOR WALL DIMENSIONS ARE 6" UNLESS NOTED.
 ALL INTERIOR WALL DIMENSIONS ARE 3-1/2" UNLESS NOTED.

GARAGE RIGHT
 SCALE: 1/4"=1'-0"

FIRST FLOOR PLAN

NEW HAMPSHIRE VIII BASEPLAN
 HILLTOP PHASE III
 NOTE: FIRST FLOOR 1819 SQ. FT.

