



SLIDER OPTIONAL


REAR ELEVATION

THE SHANNON III BASEPLAN
 HILLTOP PHASE III
 GARAGE LEFT SIDE ENTRANCE
 SCALE: 1/4"=1'-0"



LEFT SIDE ELEVATION

THE SHANNON III BASEPLAN
 HILLTOP PHASE III
 GARAGE LEFT SIDE ENTRANCE
 SCALE: 1/4"=1'-0"

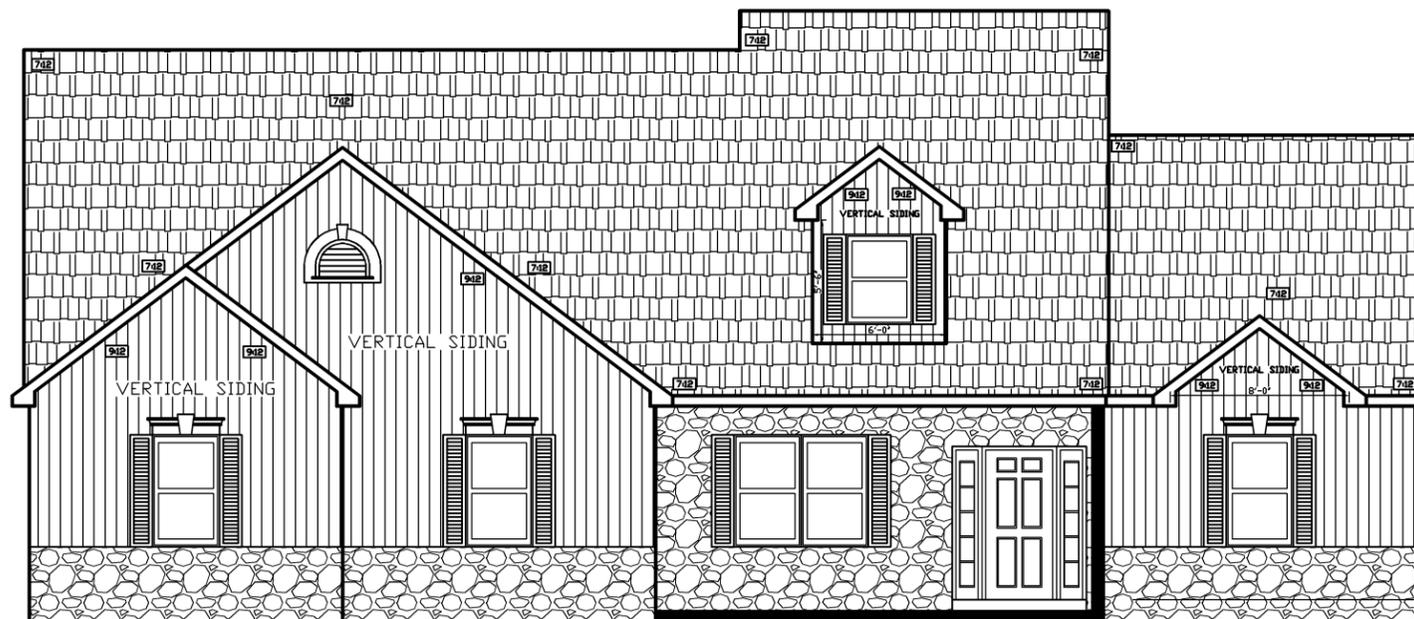


FRONT ELEVATION

THE SHANNON III BASEPLAN
 HILLTOP PHASE III
 GARAGE LEFT SIDE ENTRANCE
 SCALE: 1/4"=1'-0"

8" RND COLUMN STANDARD
 12" SQ. COLUMN UPGRADE

NOTE: 9' CEILING OPTIONAL USE 9' PRECUTS
 STANDARD 8'-6" CEILING
 9'-0" R

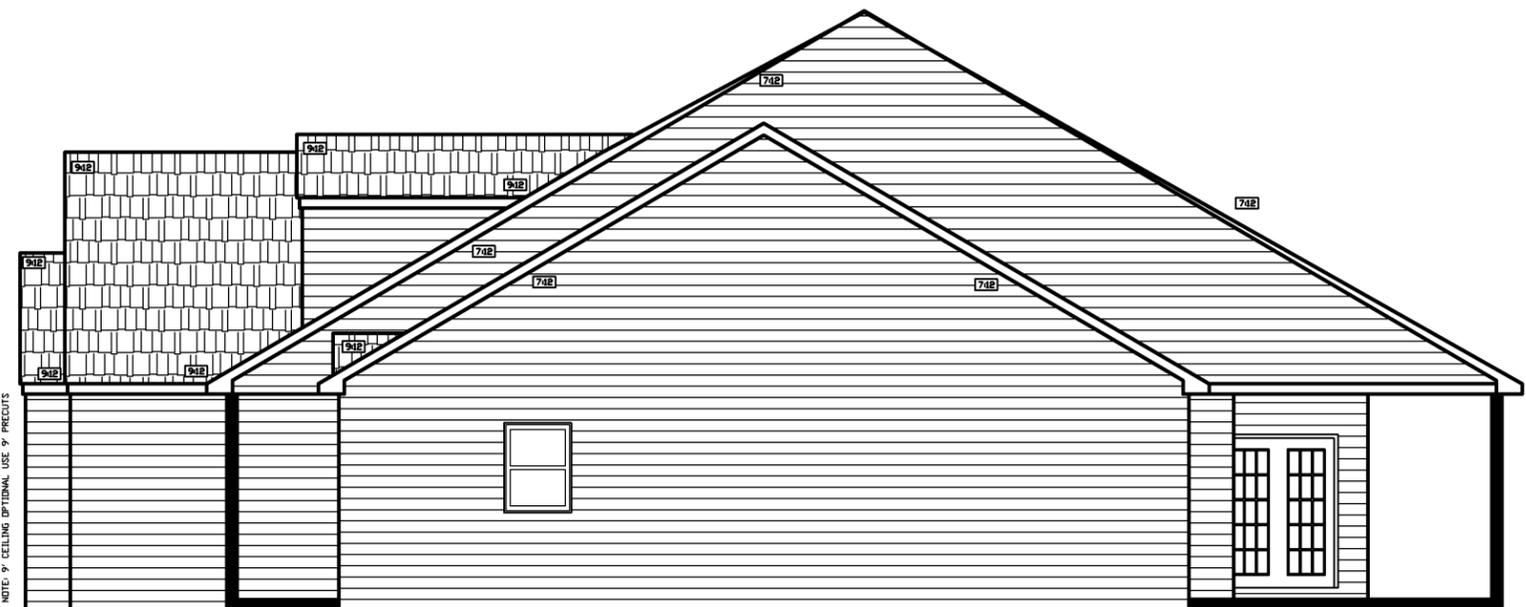


RIGHT SIDE ELEVATION

THE SHANNON III BASEPLAN
 HILLTOP PHASE III
 GARAGE LEFT SIDE ENTRANCE
 SCALE: 1/4"=1'-0"

8" RND COLUMN STANDARD
 12" SQ. COLUMN UPGRADE

NOTE: VERTICAL SIDING SHOWN IS OPTIONAL
 NOTE: COVERED PORCH AND ADDITIONAL DECK ARE OPTIONAL

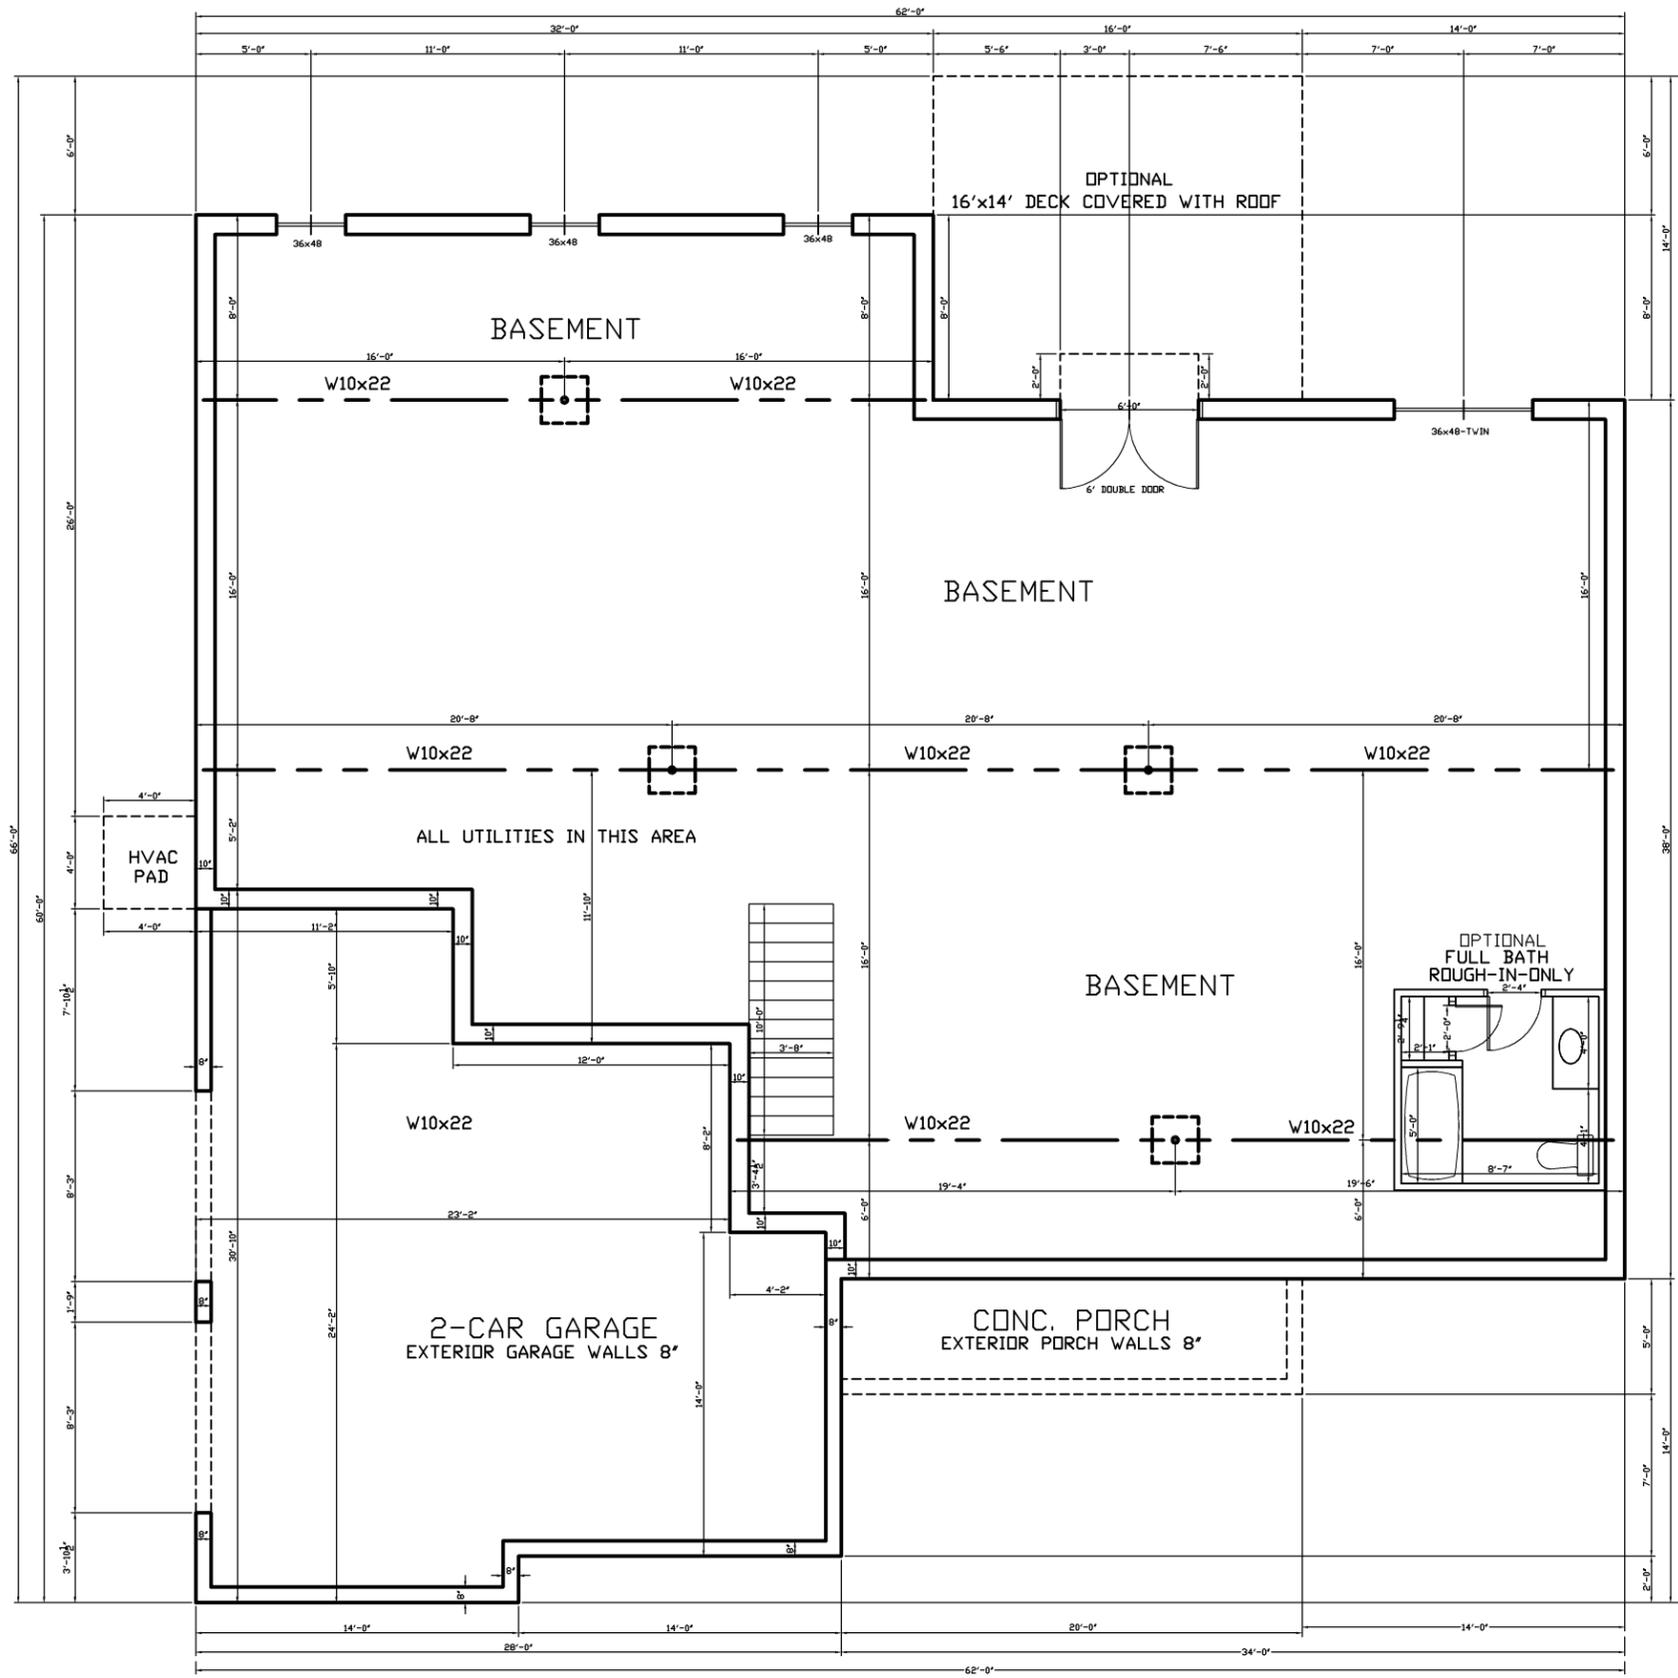


FOUNDATION PLAN

THE SHANNON III BASEPLAN
HILLTOP PHASE III

NOTE: ALL CONC. WALLS TO BE 10" UNLESS NOTED

GARAGE LEFT SIDE ENTRANCE
SCALE: 1/4"=1'-0"

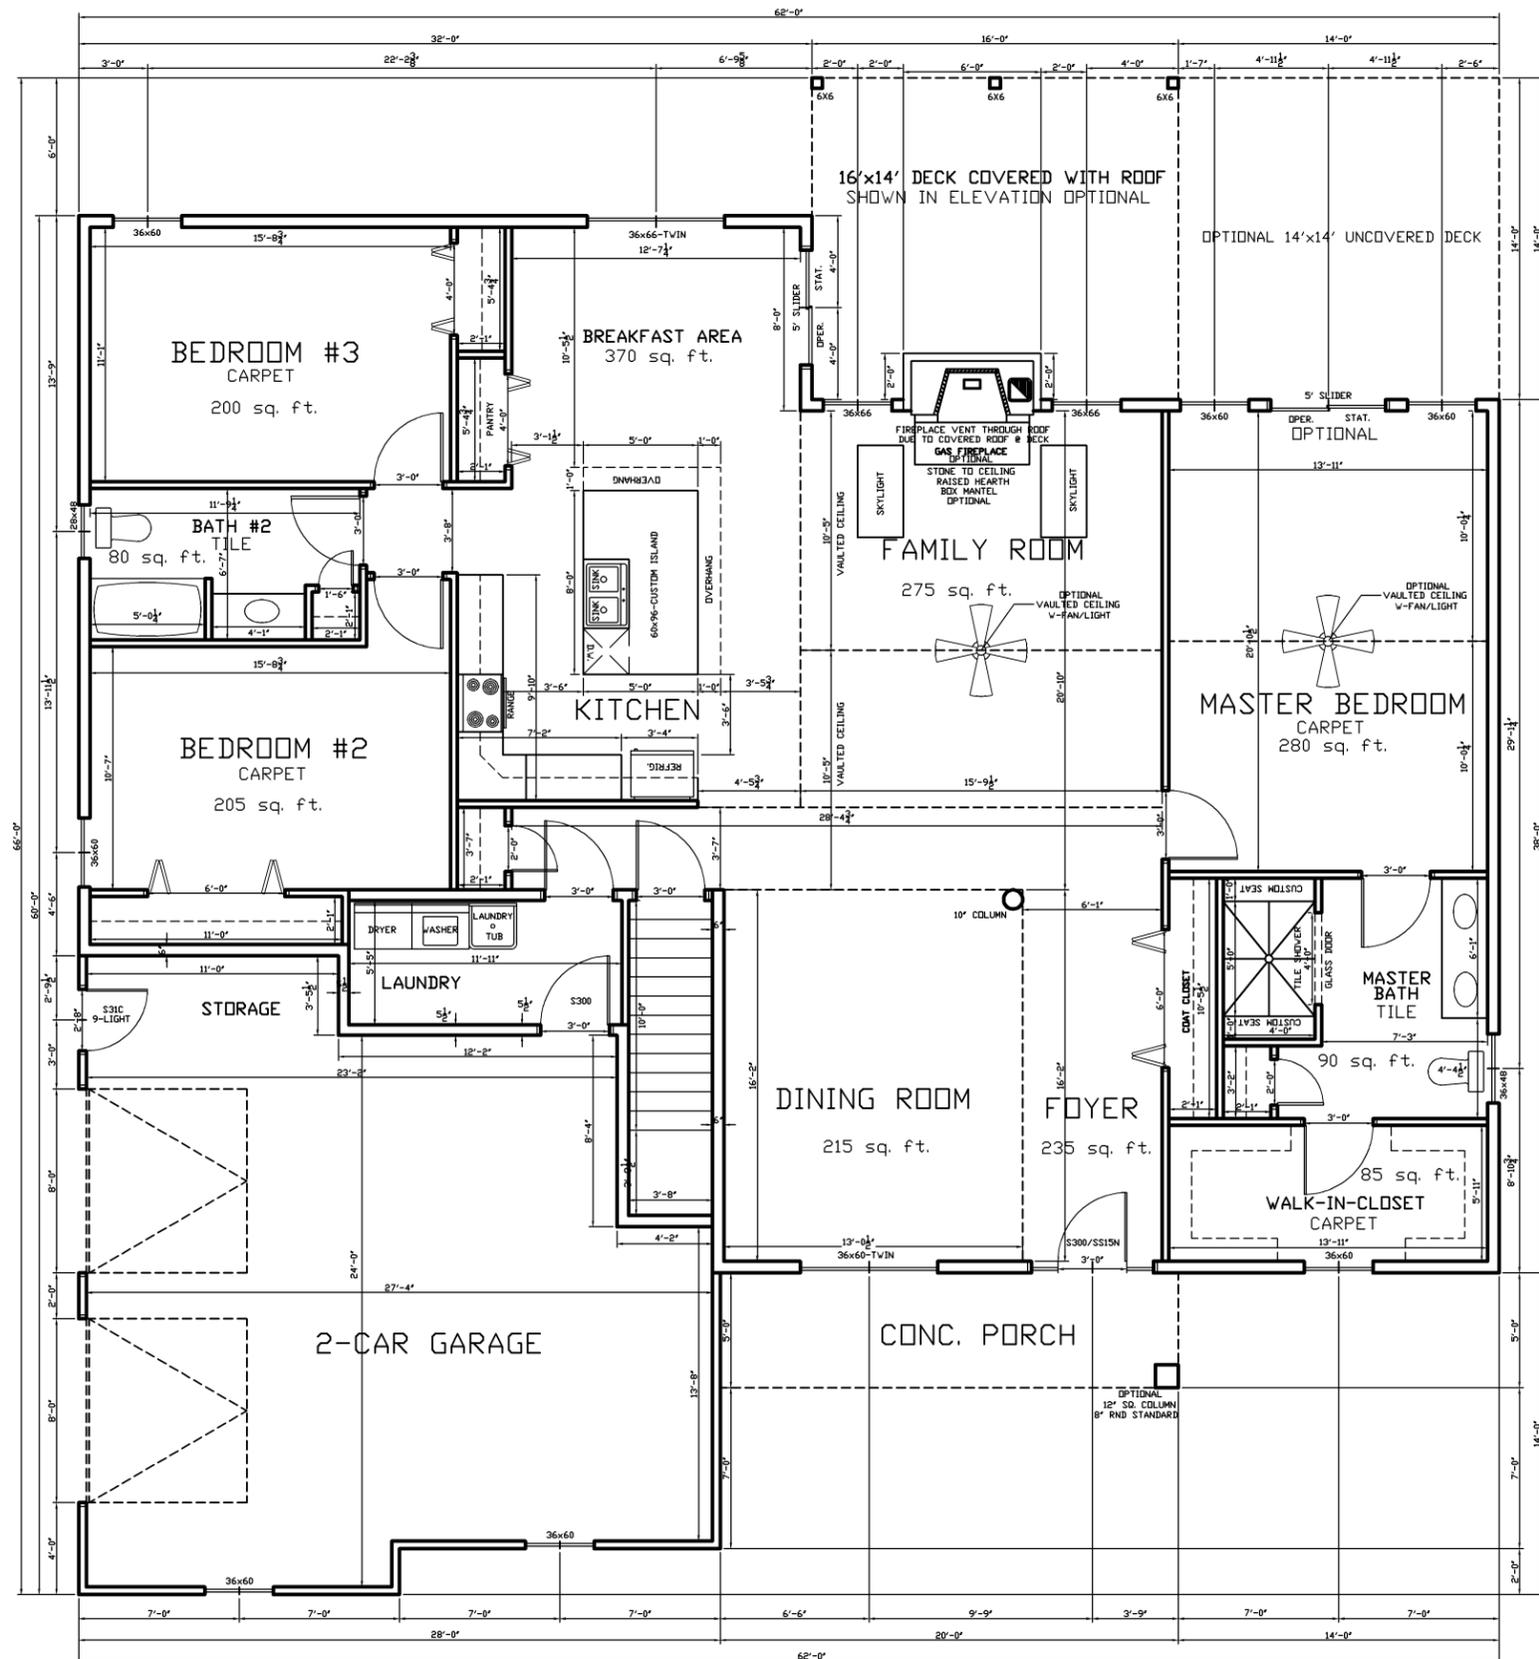

FIRST FLOOR PLAN

THE SHANNON III BASEPLAN
 HILLTOP PHASE III
 FIRST FLOOR: 2322 SQ. FT.

NOTE: ALL EXTERIOR WALL DIMENSIONS ARE 6" UNLESS NOTED.
 ALL INTERIOR WALL DIMENSIONS ARE 3-1/2" UNLESS NOTED.

GARAGE LEFT SIDE ENTRANCE

SCALE: 1/4"=1'-0"