


REAR ELEVATION

TRACEY RANCH BASEPLAN
 HILLTOP PHASE III
 SCALE: 1/4"=1'-0"

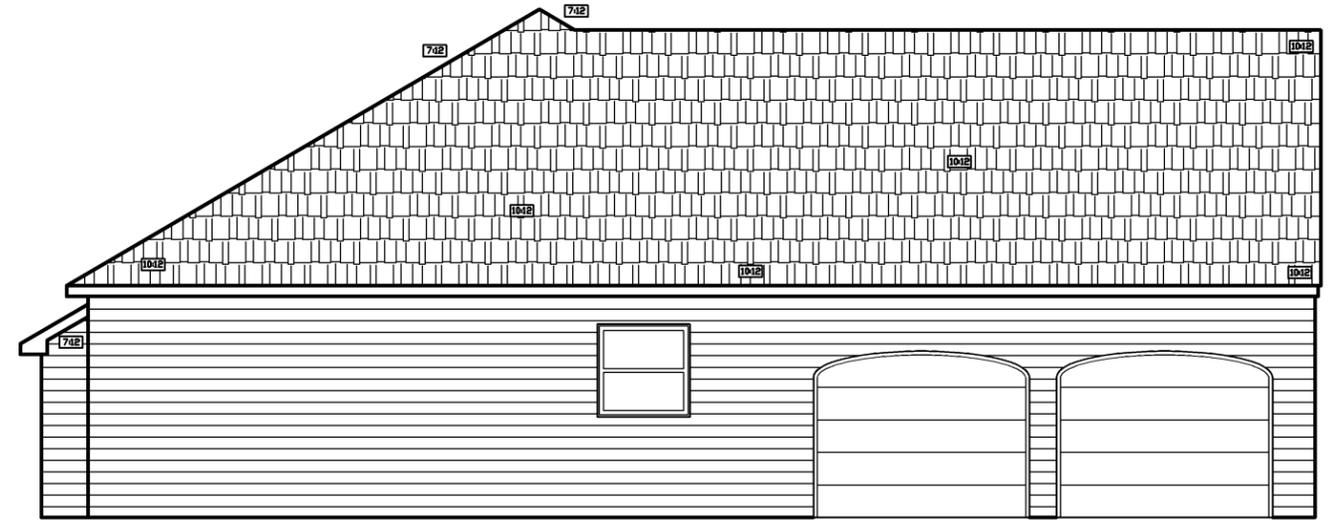

NOTE: ARCHED GARAGE DOOR FRAMES OPTIONAL

LEFT SIDE ELEVATION


TRACEY RANCH BASEPLAN
 HILLTOP PHASE III
 SCALE: 1/4"=1'-0"



NOTE: 8'6" IS STANDARD
 9' SHOWN IS OPTIONAL
 NOTE: USE 9' PRECUTS

FRONT ELEVATION


TRACEY RANCH BASEPLAN
 HILLTOP PHASE III
 SCALE: 1/4"=1'-0"

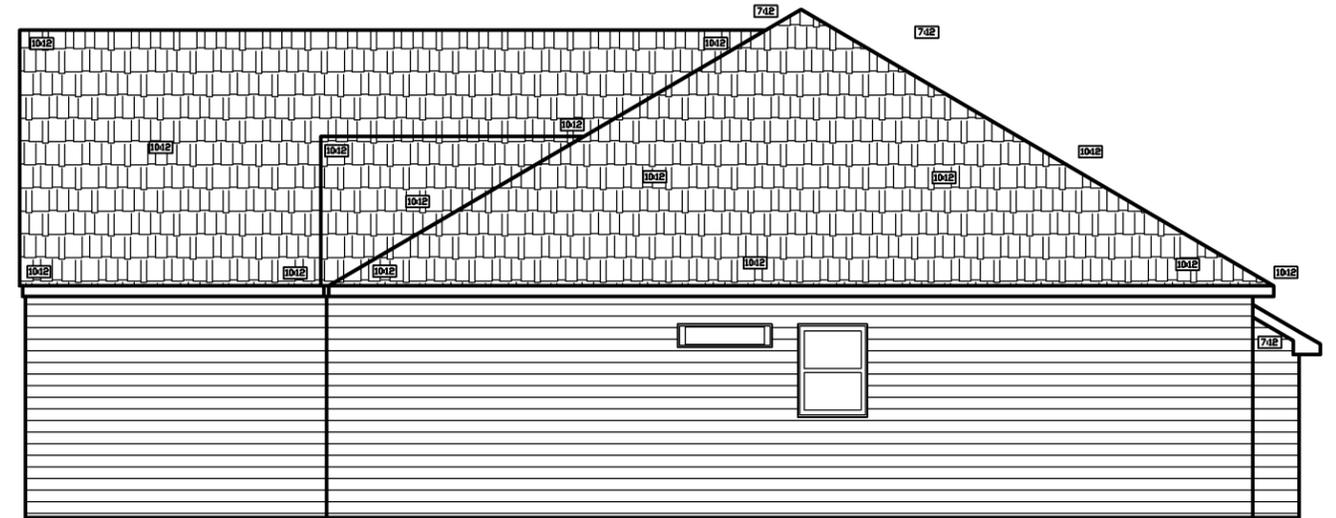

RIGHT SIDE ELEVATION

TRACEY RANCH BASEPLAN
 HILLTOP PHASE III
 SCALE: 1/4"=1'-0"

(3) CAR GARAGE IS OPTIONAL
 NOTE: HIP ROOF SHOWN IS OPTIONAL

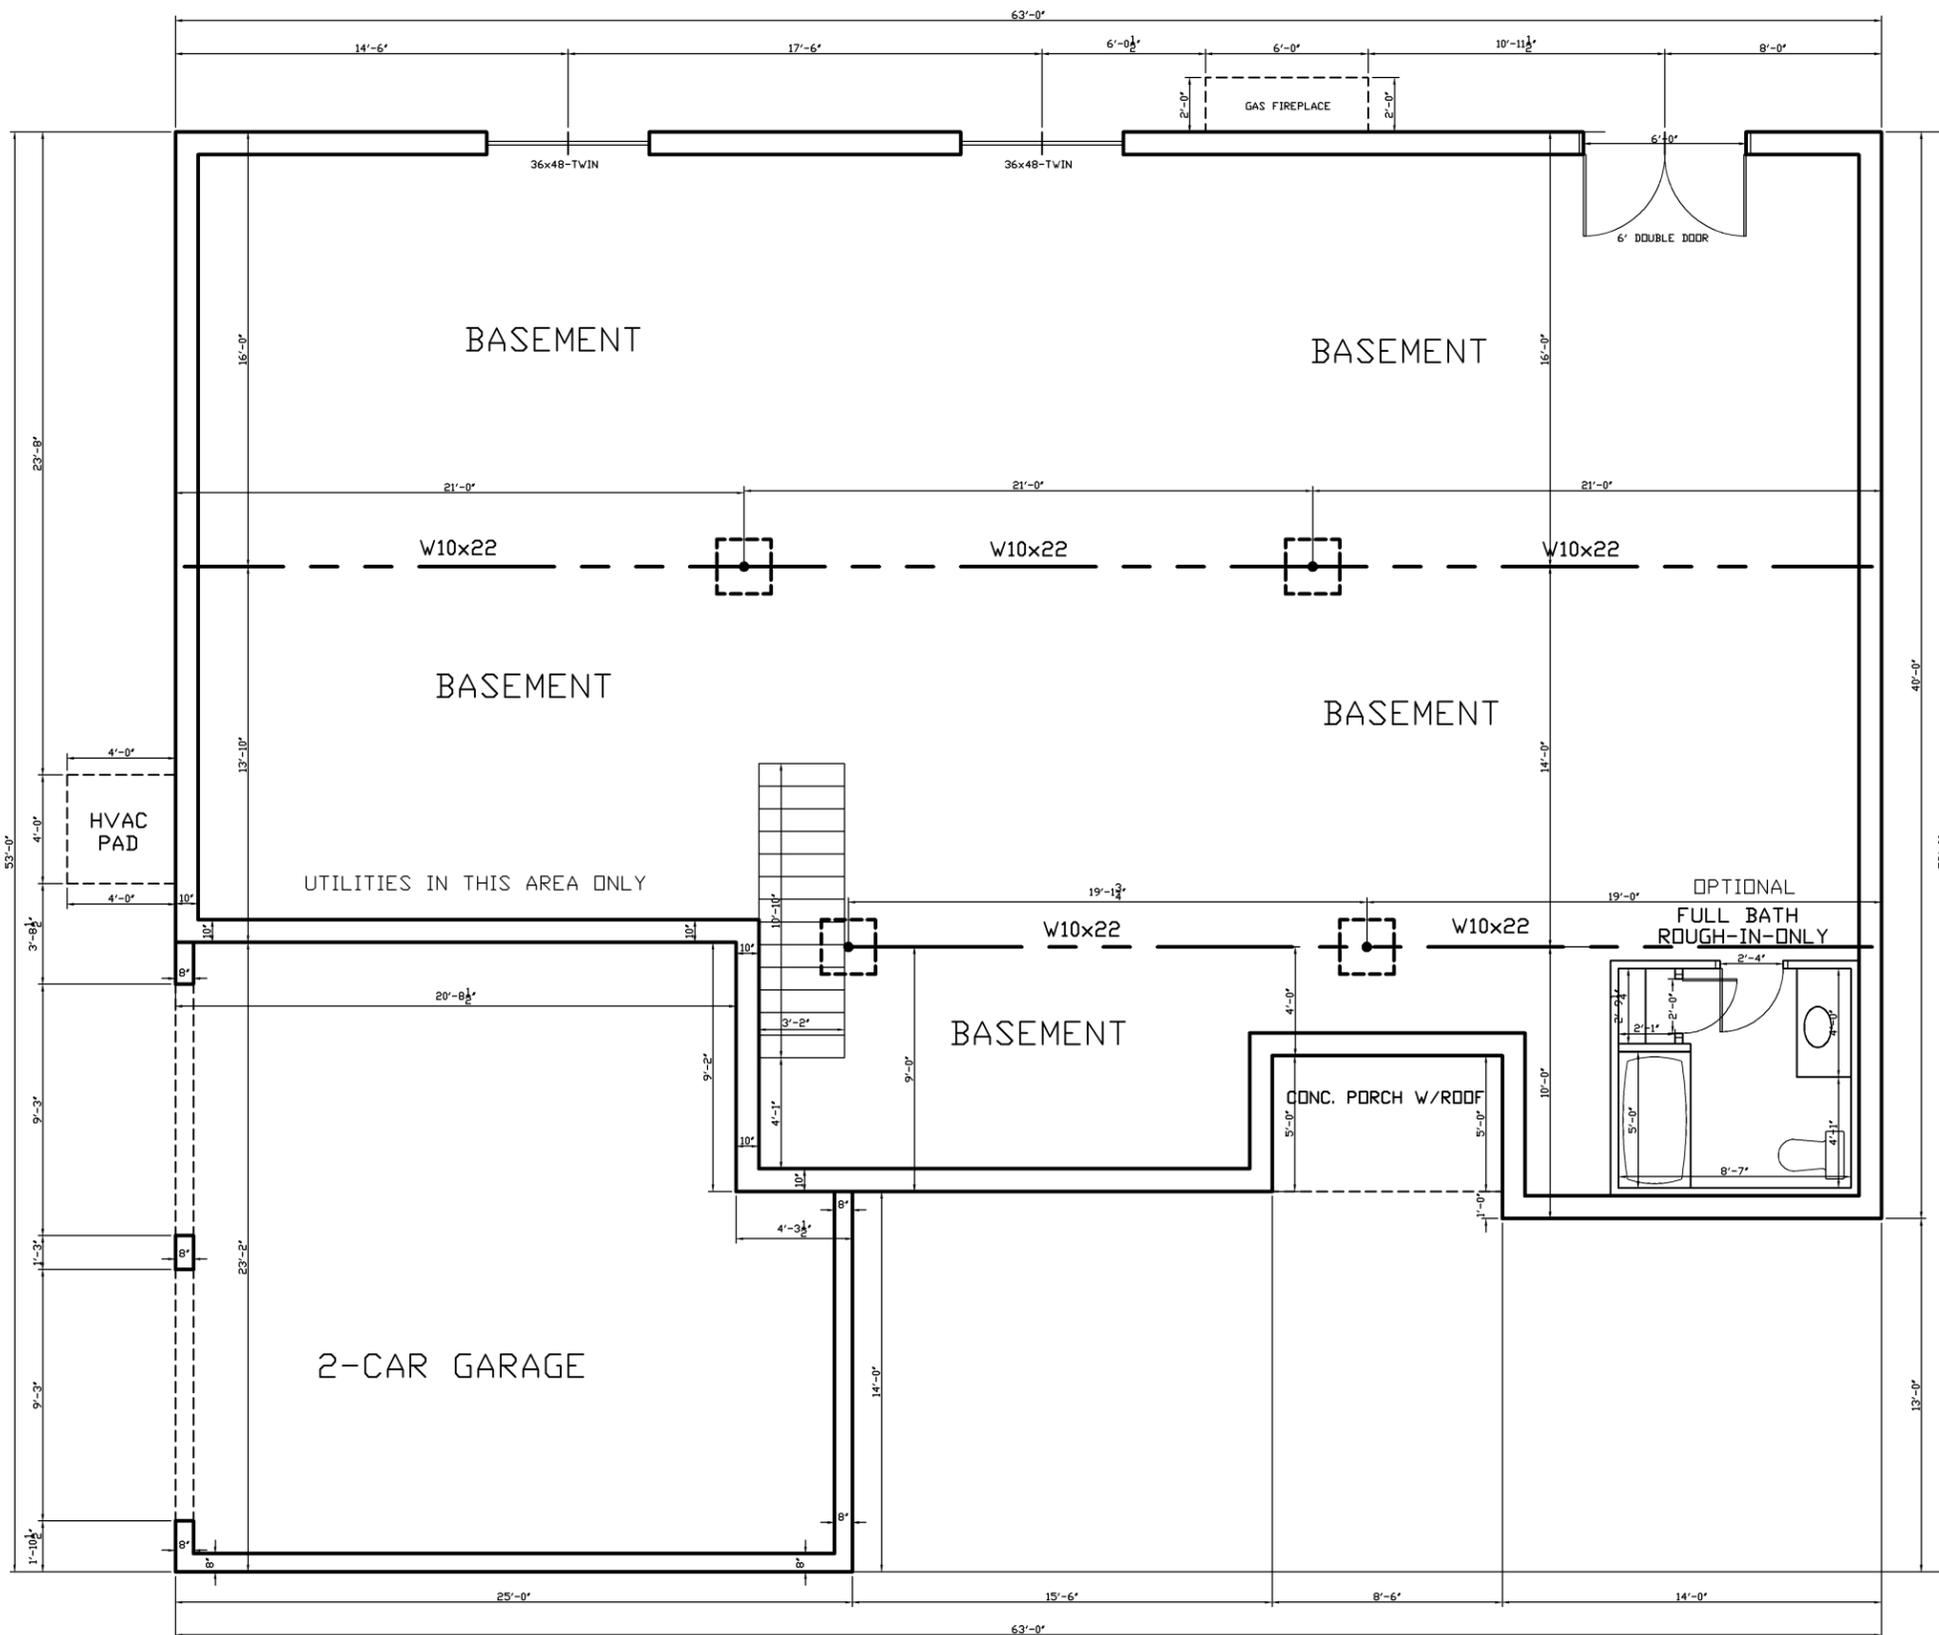


FOUNDATION PLAN

TRACEY RANCH BASEPLAN
HILLTOP PHASE III

NOTE: 10' CONC WALLS UNLESS NOTED, SEE CROSS SECTION.

GARAGE LEFT

SCALE: 1/4"=1'-0"

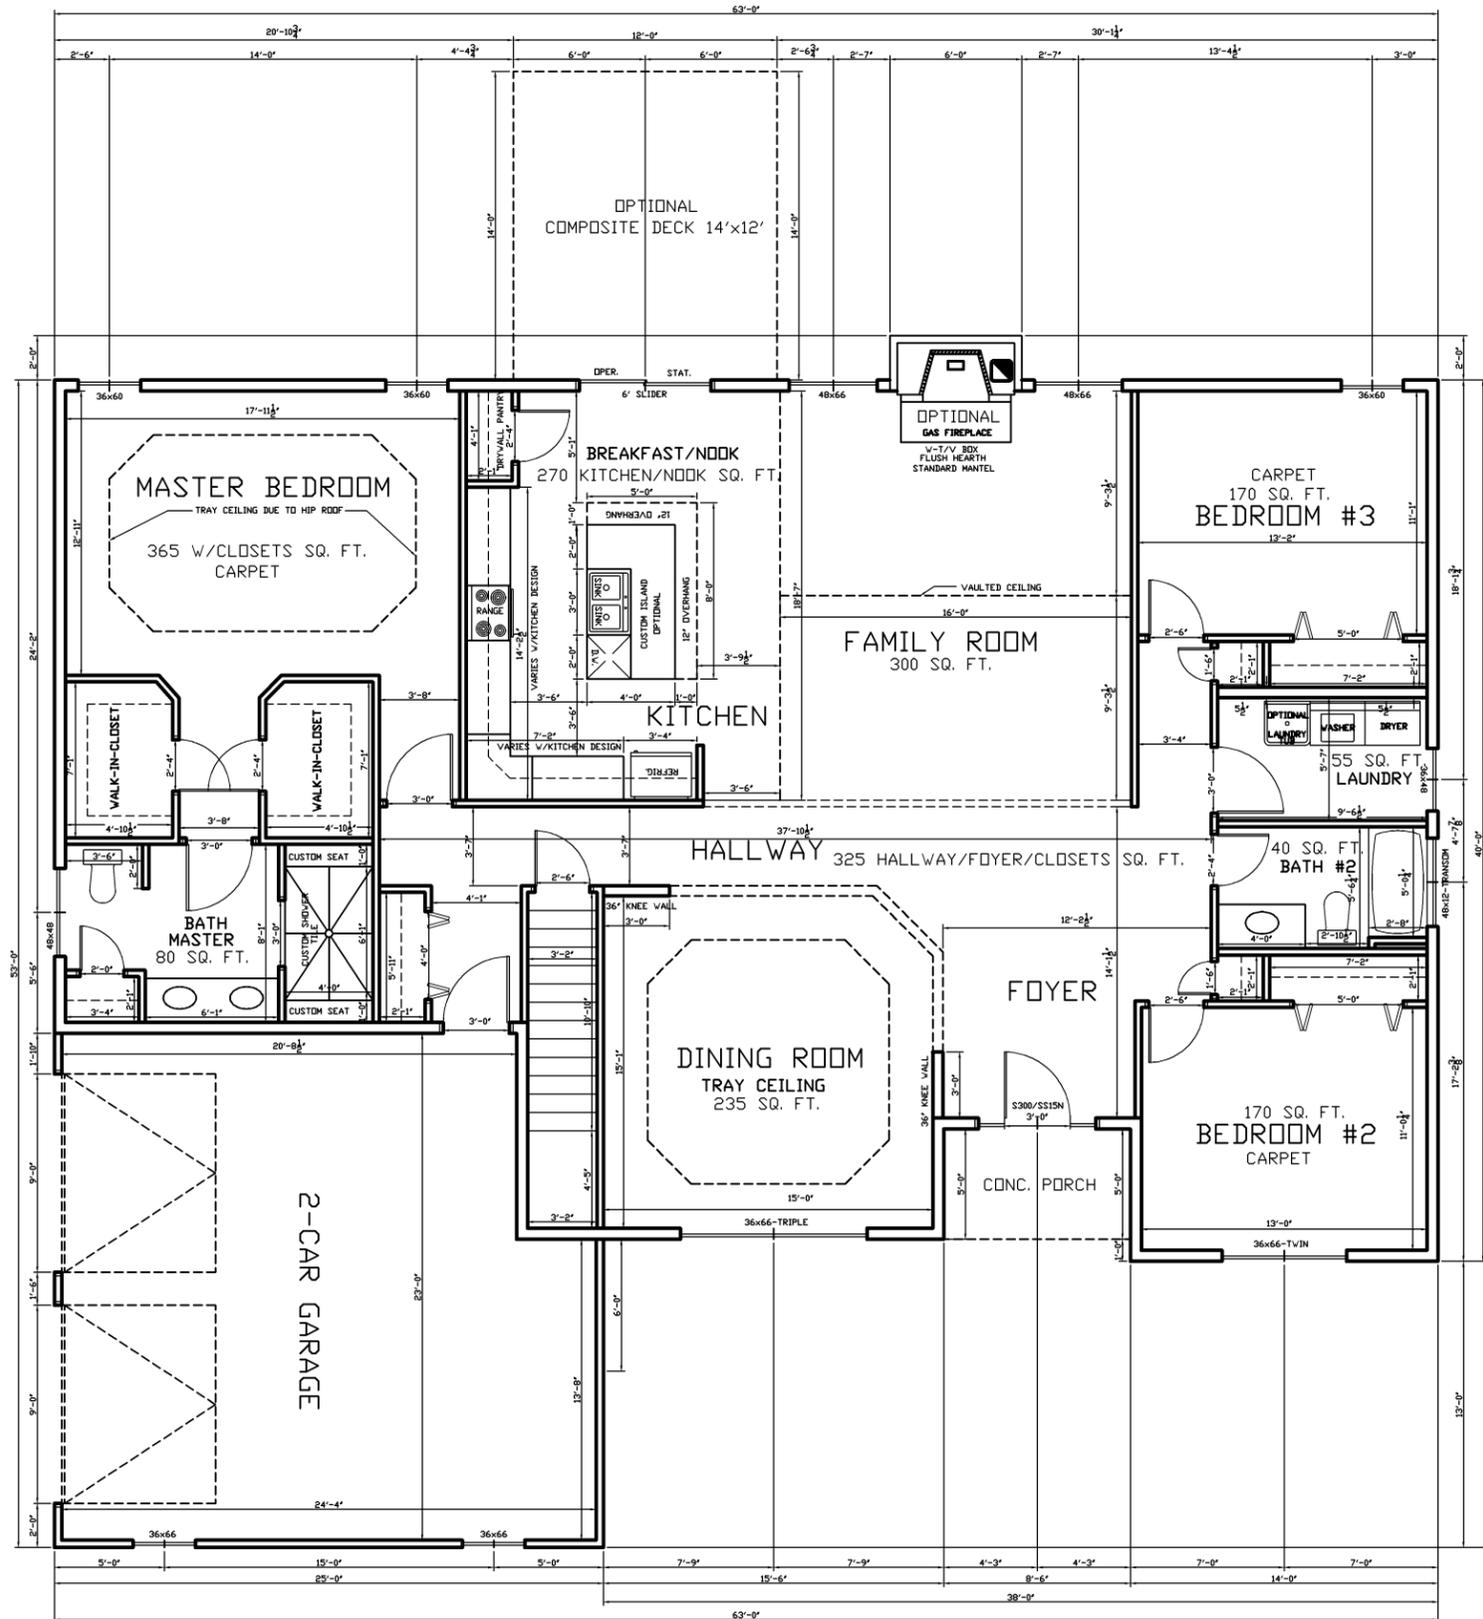

FIRST FLOOR PLAN

NOTE: ALL EXTERIOR WALL DIMENSIONS ARE 6" UNLESS NOTED.
ALL INTERIOR WALL DIMENSIONS ARE 3-1/2" UNLESS NOTED.

TRACEY RANCH BASEPLAN NOTE: LIVING SPACE=2250 SQ. FT.
HILLTOP PHASE III

GARAGE LEFT
SCALE: 1/4"=1'-0"