

REAR ELEVATION

TRENTON II BASEPLAN
 HILLTOP PHASE III
 GARAGE RIGHT SIDE ENTRANCE
 SCALE: 1/4"=1'-0"



LEFT SIDE ELEVATION

TRENTON II BASEPLAN
 HILLTOP PHASE III
 GARAGE RIGHT SIDE ENTRANCE
 SCALE: 1/4"=1'-0"



FRONT ELEVATION

TRENTON II BASEPLAN
 HILLTOP PHASE III
 GARAGE RIGHT SIDE ENTRANCE
 SCALE: 1/4"=1'-0"



RIGHT SIDE ELEVATION


TRENTON II BASEPLAN
 HILLTOP PHASE III
 GARAGE RIGHT SIDE ENTRANCE
 SCALE: 1/4"=1'-0"

NOTE: VERTICAL SIDING & STONE PILLAS OPTIONAL

NOTE: OPTIONAL MAN DOOR

TAPERED COLUMNS AS SHOWN CRAFTSMAN 10'-66"-LENGTH
 TAPERED COLUMNS AS SHOWN CRAFTSMAN 10'-66"-LENGTH
 8" RND COLUMN STANDARD
 NOTE: TAPERED POST OPTIONAL
 12" SQUARE COLUM OPTIONAL

8'-0"
 USE OF PRECUTS
 14"
 3/4" OSB 2x10 DIST
 8'-6"
 USE OF STUDS AND 4-PLATES
 14"
 3/4" OSB 2x10 DIST
 1.5" SILL PLATE

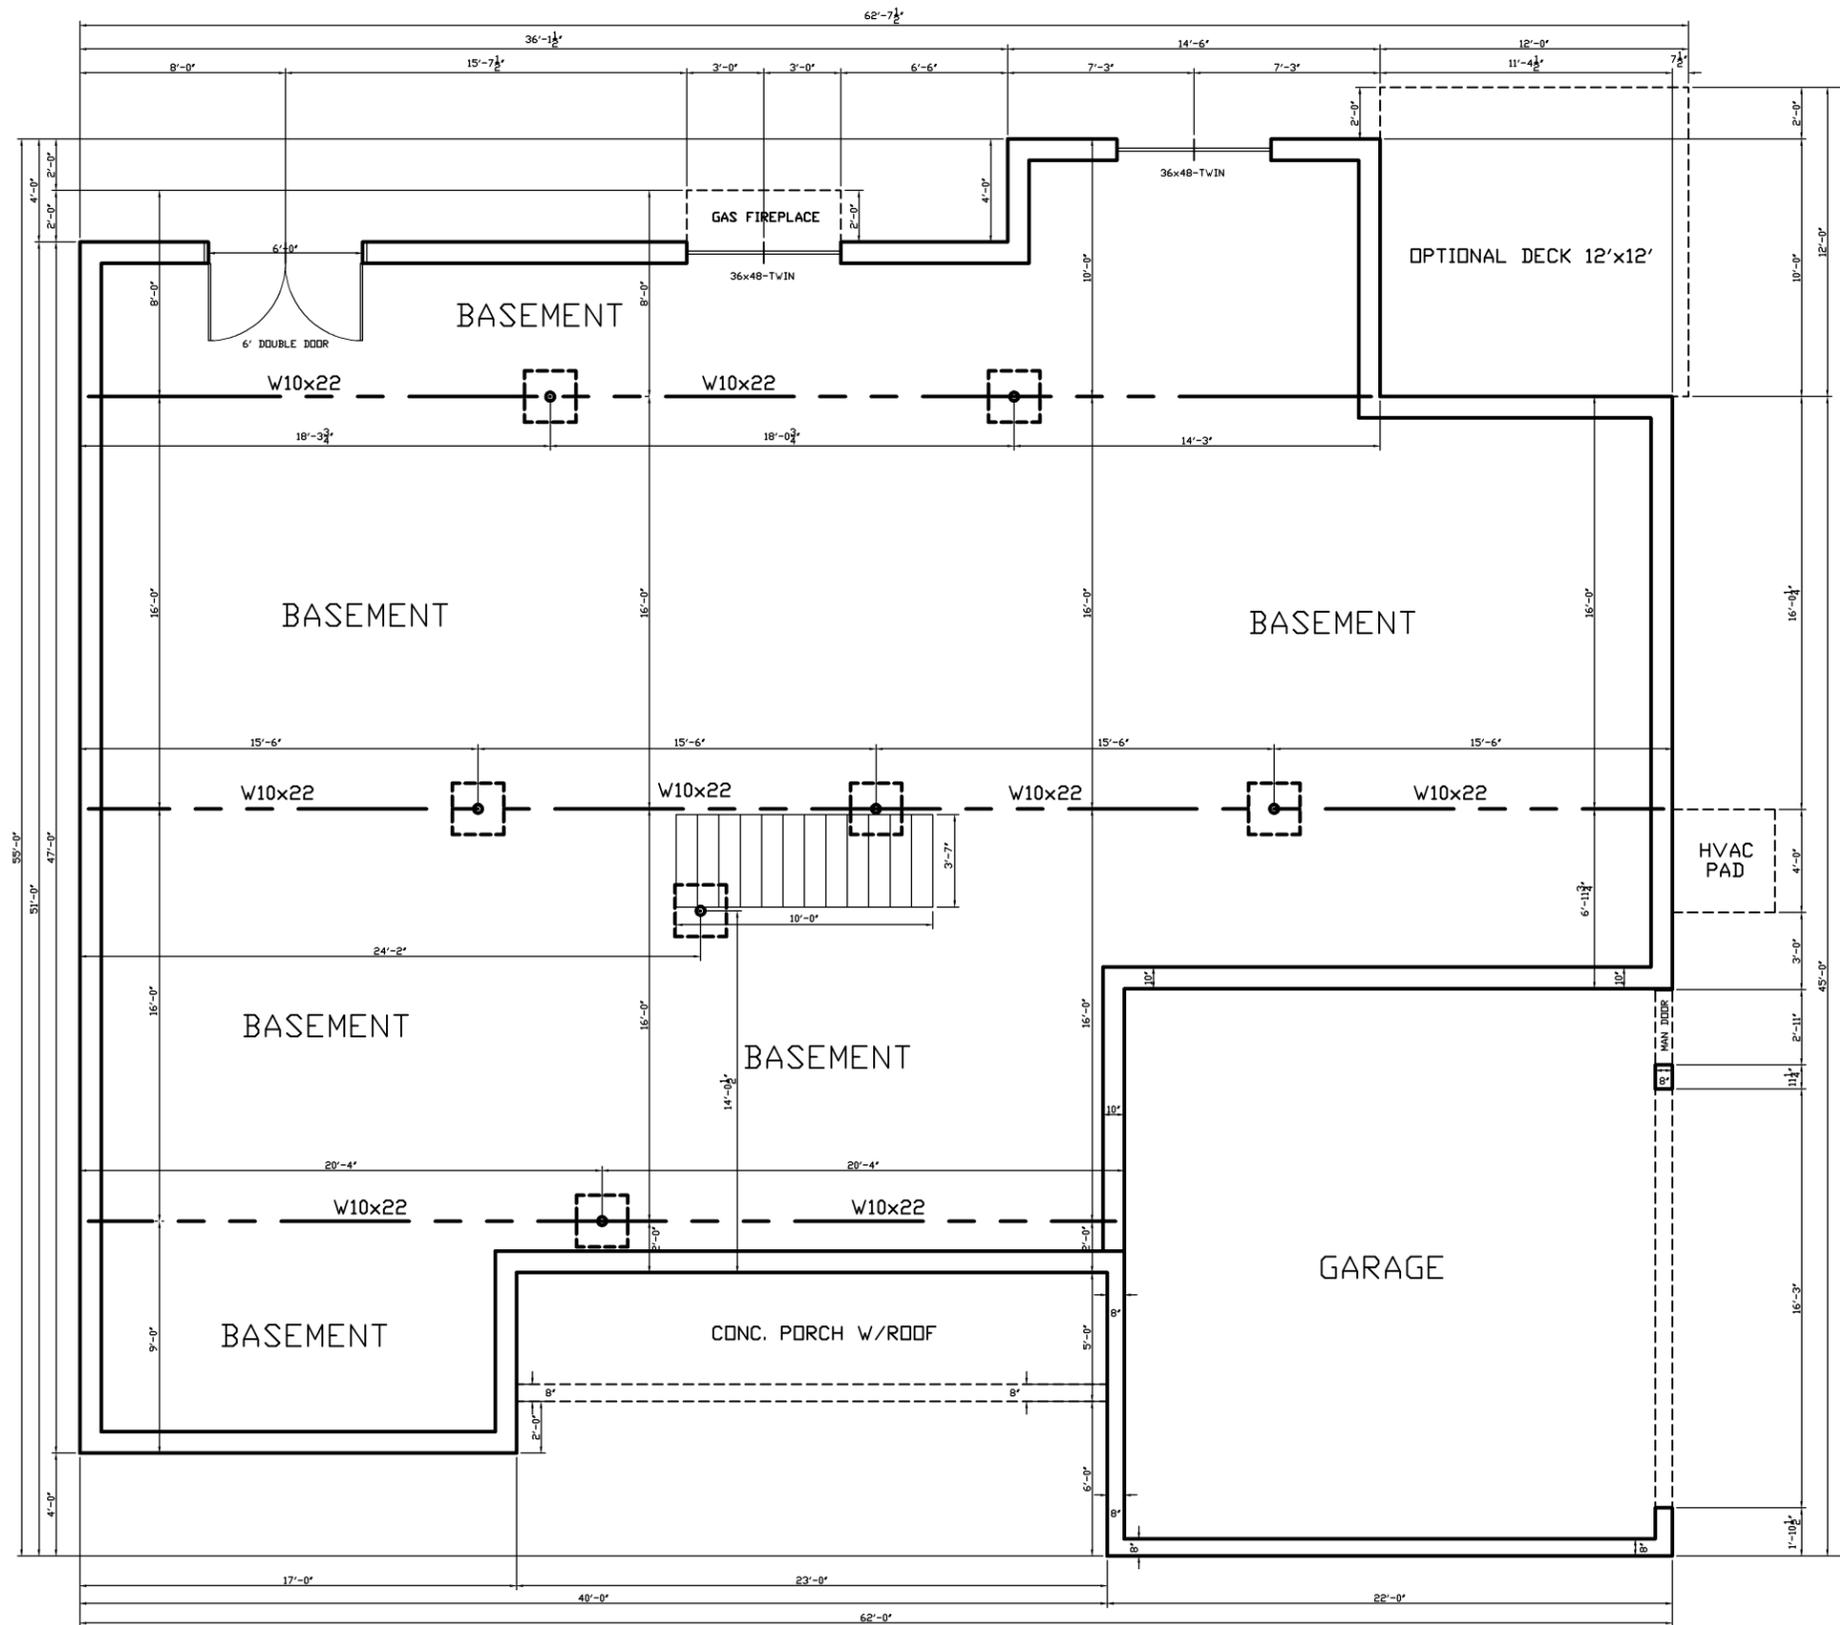


NOTE: ALL CONC. WALLS TO BE 10" UNLESS NOTED.

GARAGE RIGHT SIDE ENTRANCE
SCALE: 1/4"=1'-0"

FOUNDATION PLAN

TRENTON II BASEPLAN
HILLTOP PHASE III

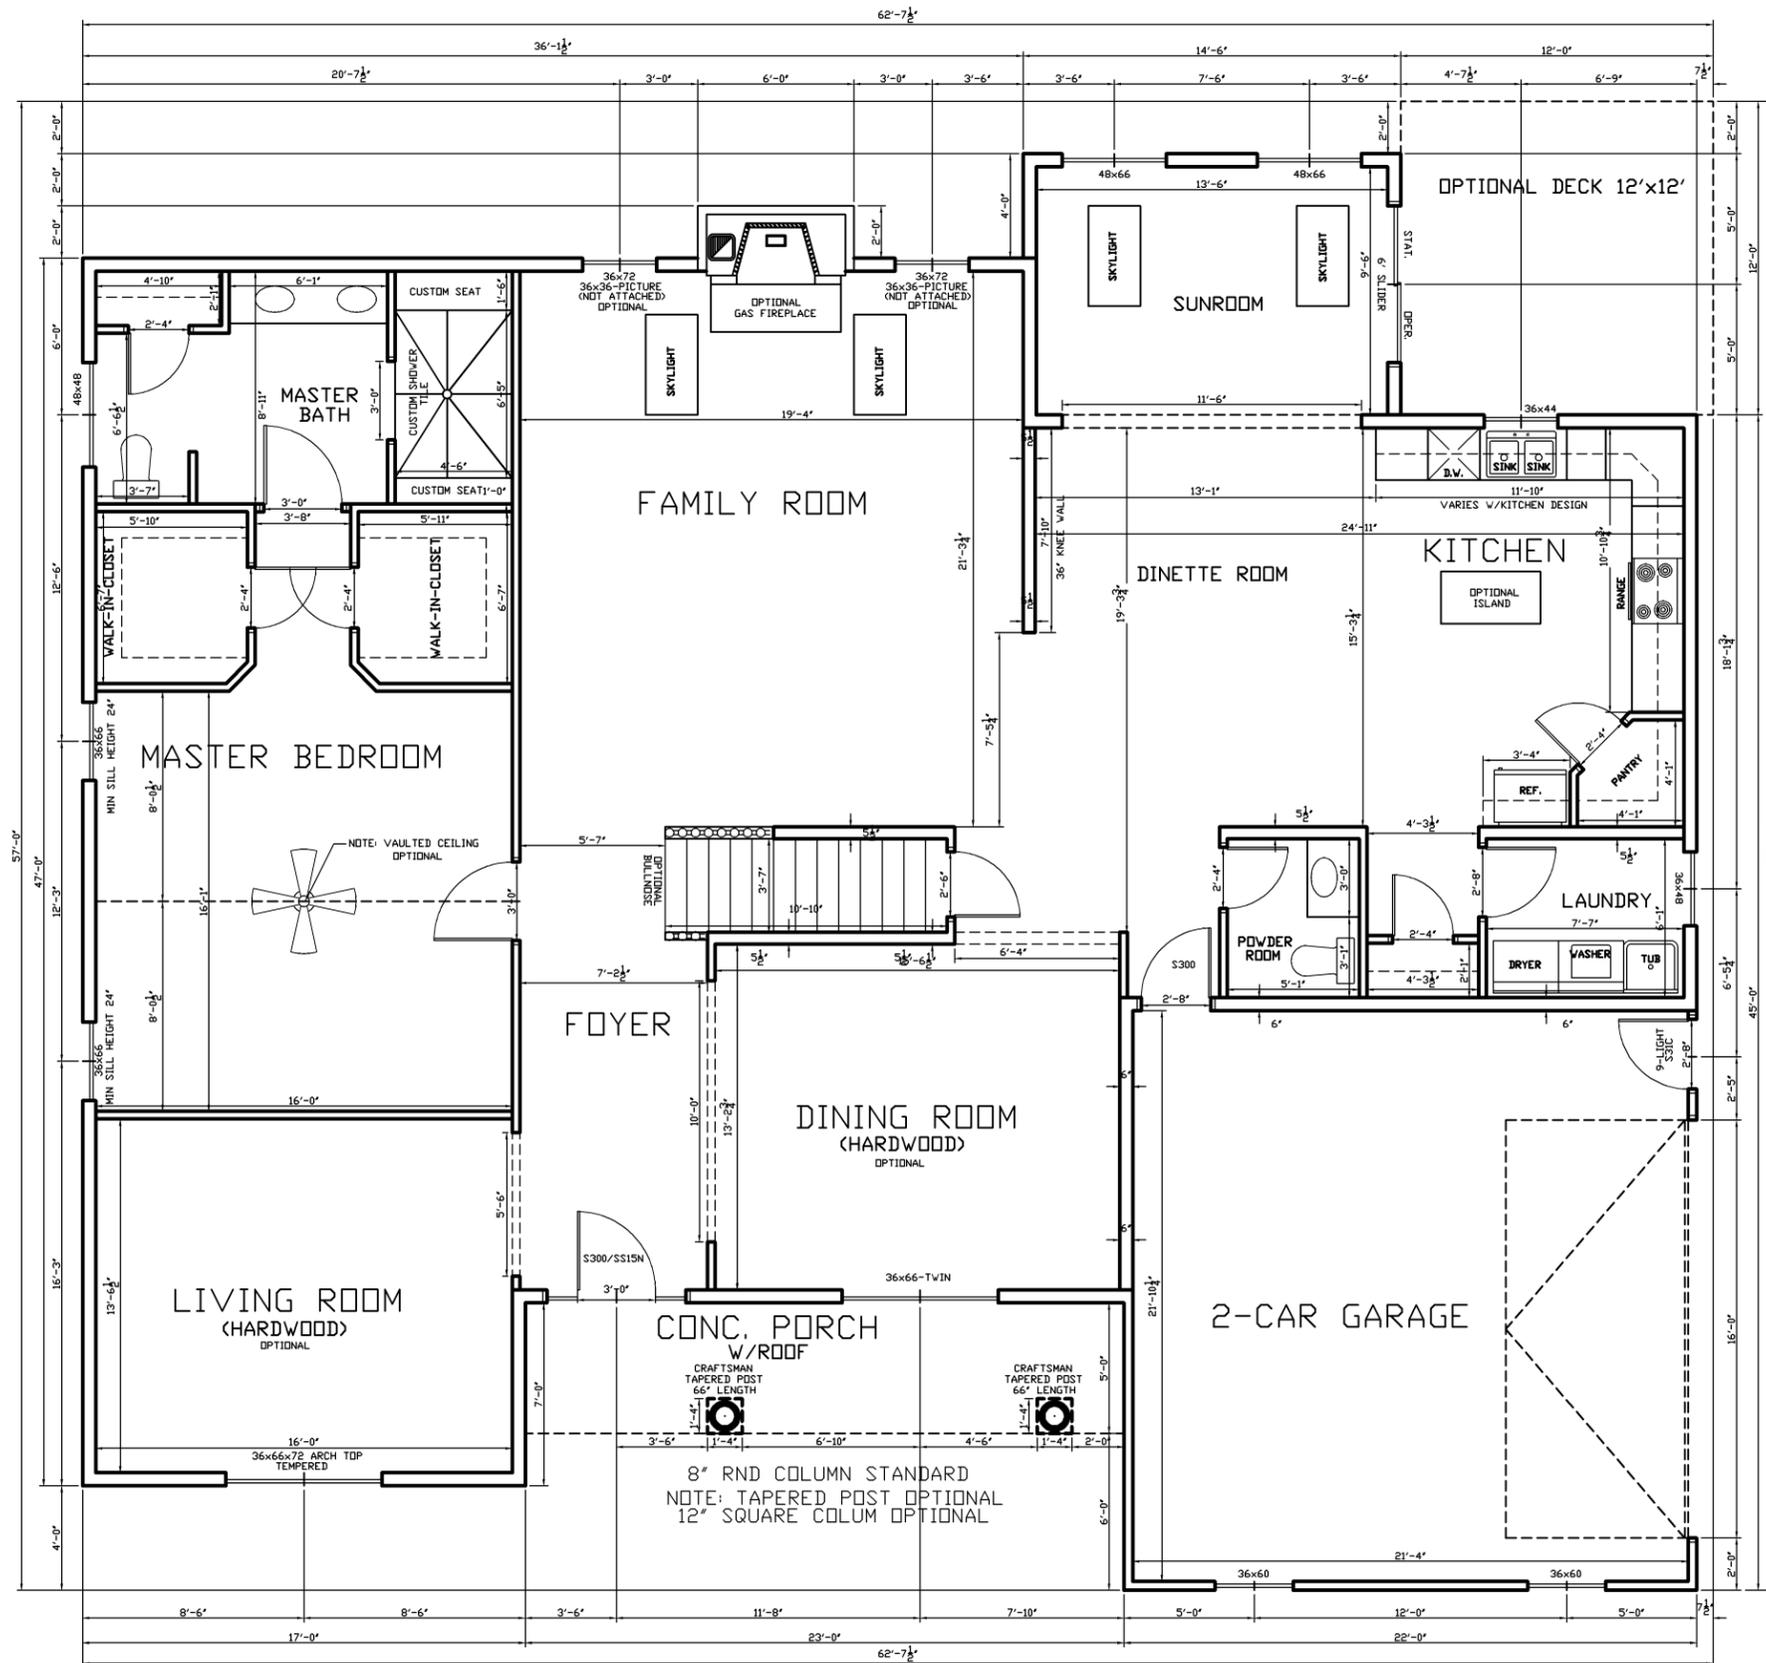

NOTE: ALL EXTERIOR WALL DIMENSIONS ARE 6" UNLESS NOTED.
ALL INTERIOR WALL DIMENSIONS ARE 3-1/2" UNLESS NOTED.


FIRST FLOOR PLAN

GARAGE RIGHT SIDE ENTRANCE

TRENTON II BASEPLAN

SCALE: 1/4"=1'-0"

NOTE: FIRST FLOOR=2346 SQ. FT. W/SUNROOM HILLTOP PHASE III

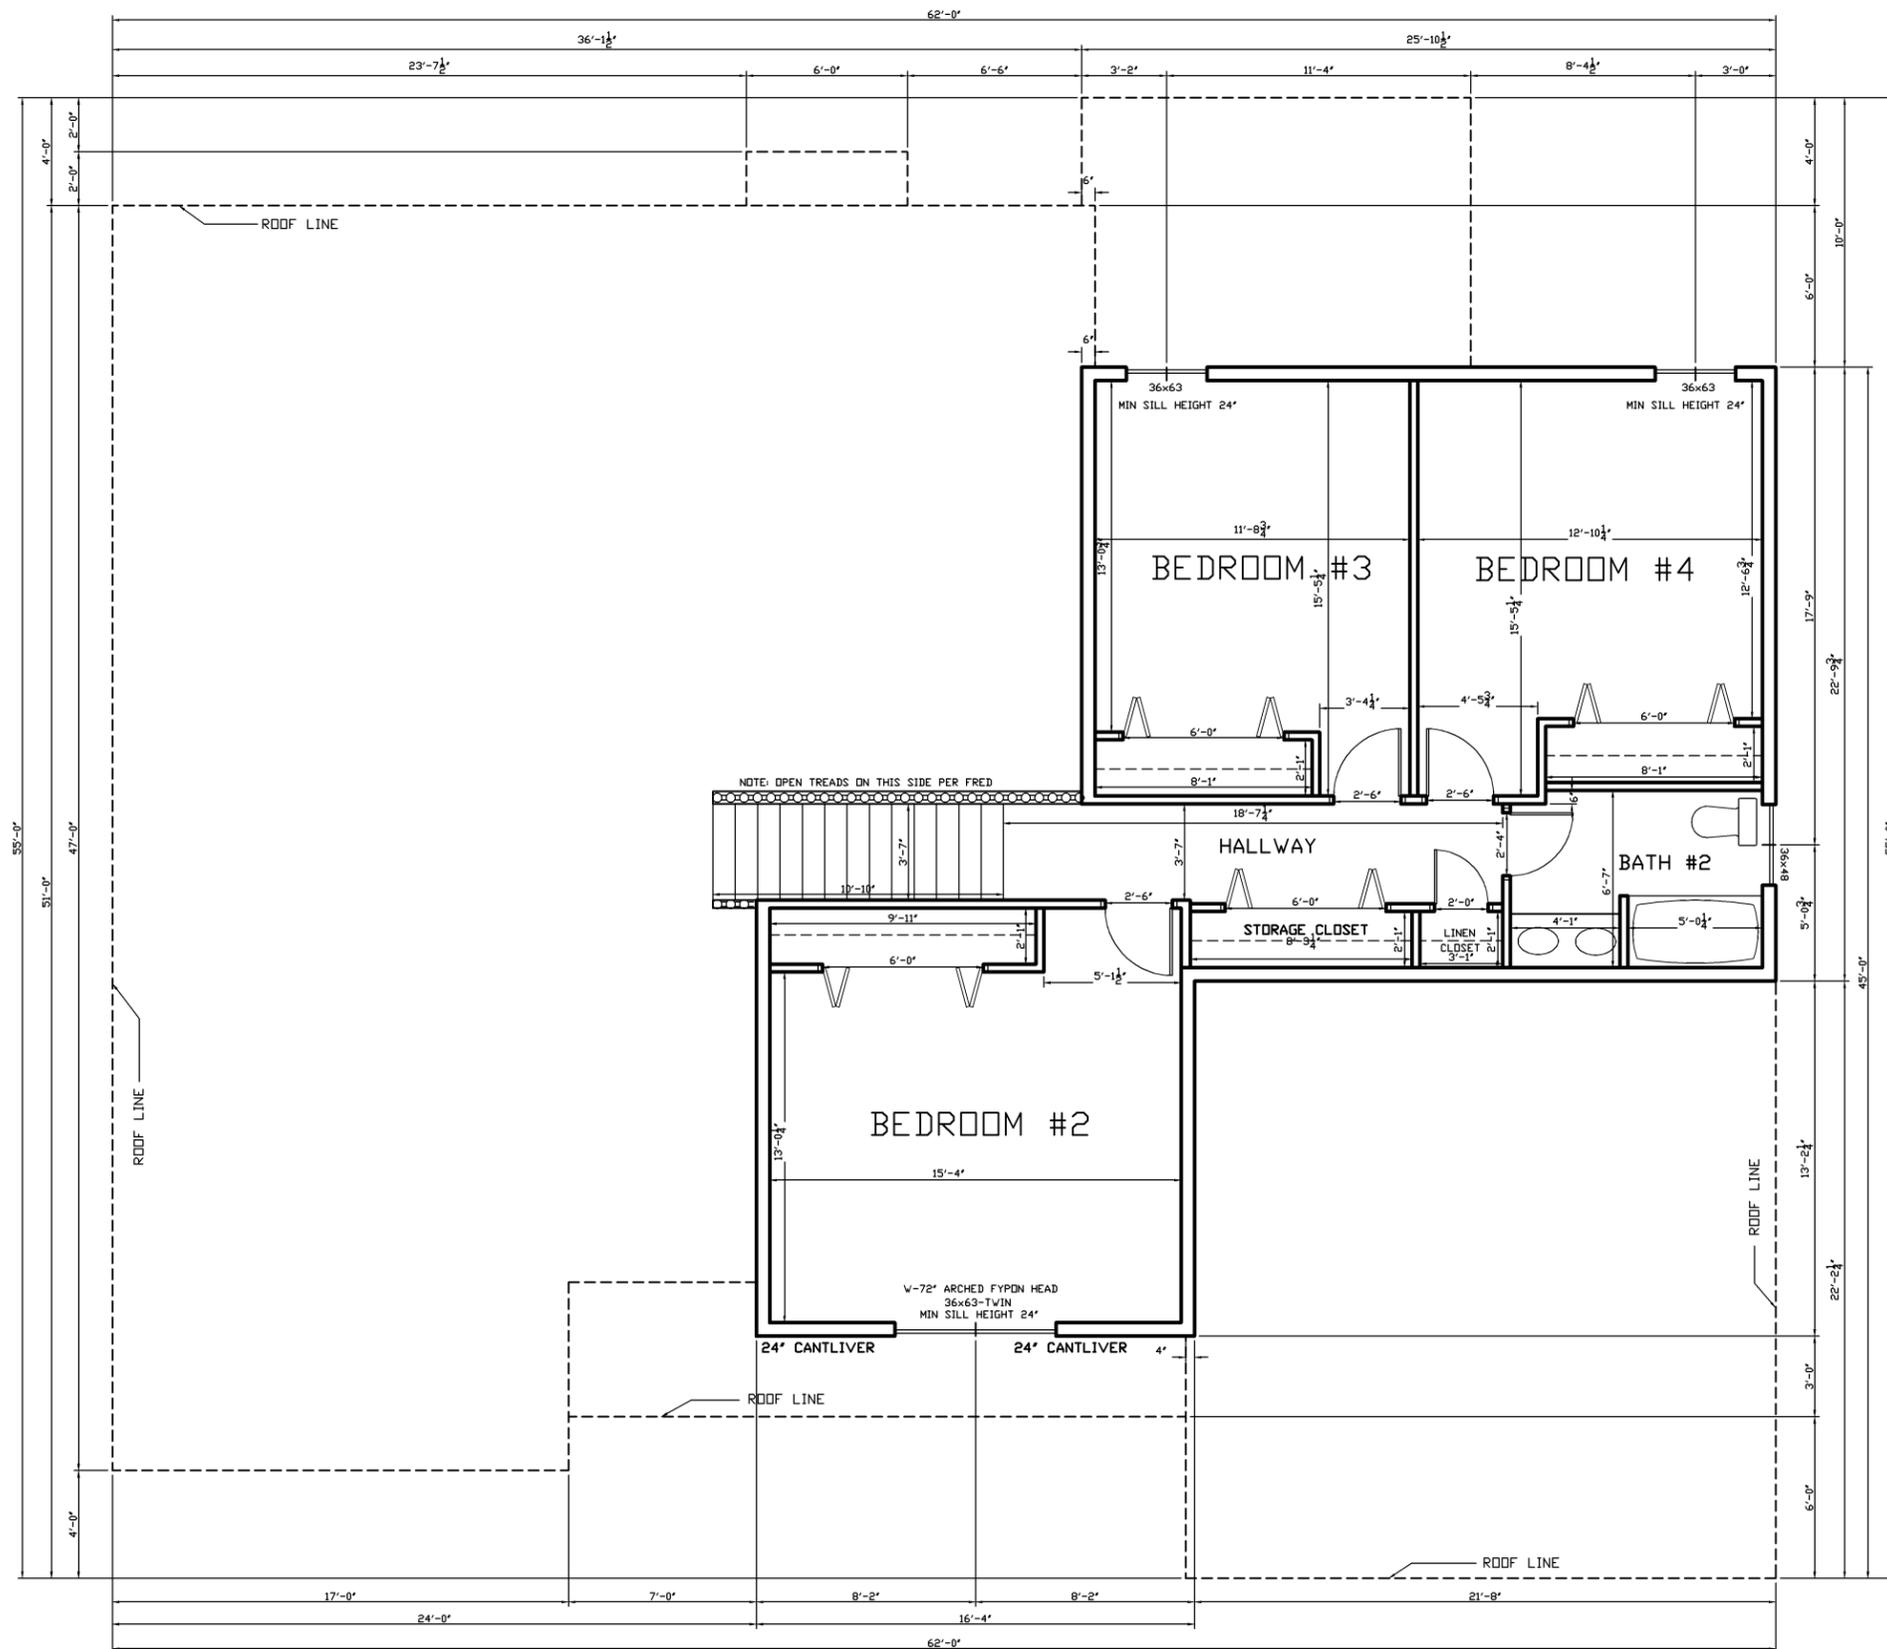

NOTE: ALL EXTERIOR WALL DIMENSIONS ARE 6" UNLESS NOTED.
 ALL INTERIOR WALL DIMENSIONS ARE 3-1/2" UNLESS NOTED.

GARAGE RIGHT SIDE ENTRANCE

SCALE: 1/4"=1'-0"

NOTE: SECOND FLOOR=857 SQ. FT.

SECOND FLOOR PLAN

TRENTON II BASEPLAN
 HILLTOP PHASE III