

## REAR ELEVATION

THE VIRGINIA-WEST BASEPLAN  
 HILLTOP PHASE III  
 GARAGE LEFT  
 SCALE: 1/4"=1'-0"



## LEFT SIDE ELEVATION


THE VIRGINIA-WEST BASEPLAN  
 HILLTOP PHASE III  
 GARAGE LEFT  
 SCALE: 1/4"=1'-0"



## FRONT ELEVATION


THE VIRGINIA-WEST BASEPLAN  
 HILLTOP PHASE III  
 GARAGE LEFT  
 SCALE: 1/4"=1'-0"

STANDARD: 8'-6" CEILING  
 NOTE: 9' CEILING (OPTIONAL FRONT DOOR TRANSOM)

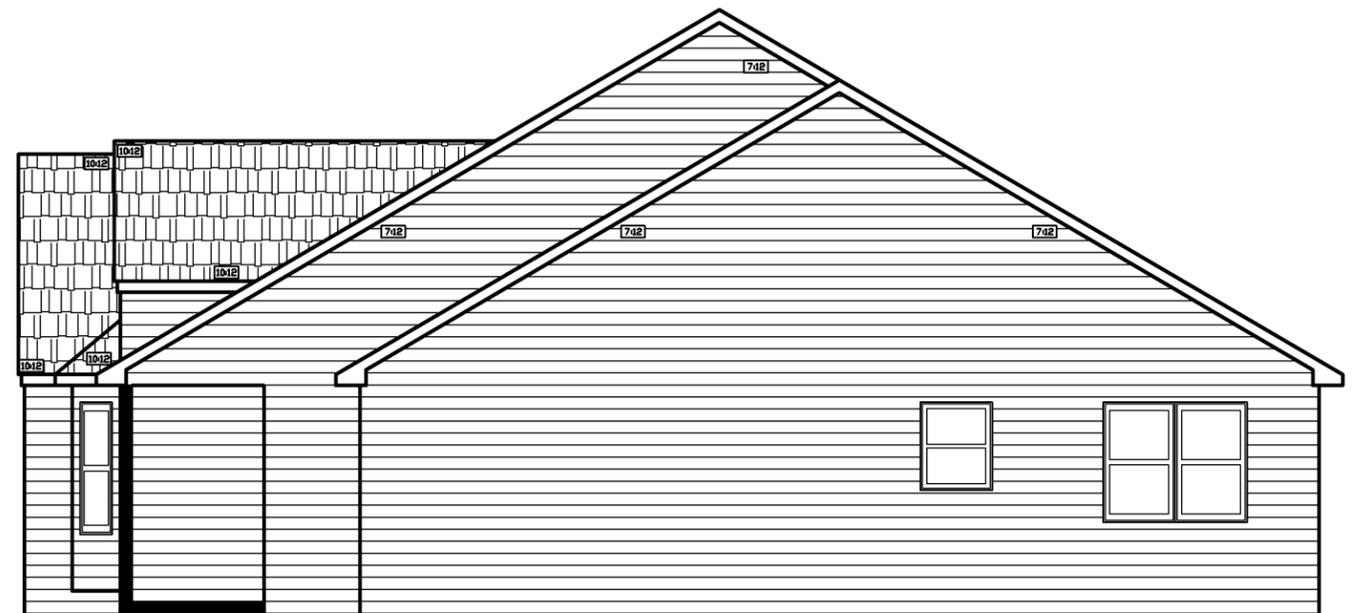

## RIGHT SIDE ELEVATION

THE VIRGINIA-WEST BASEPLAN  
 HILLTOP PHASE III  
 GARAGE LEFT  
 SCALE: 1/4"=1'-0"

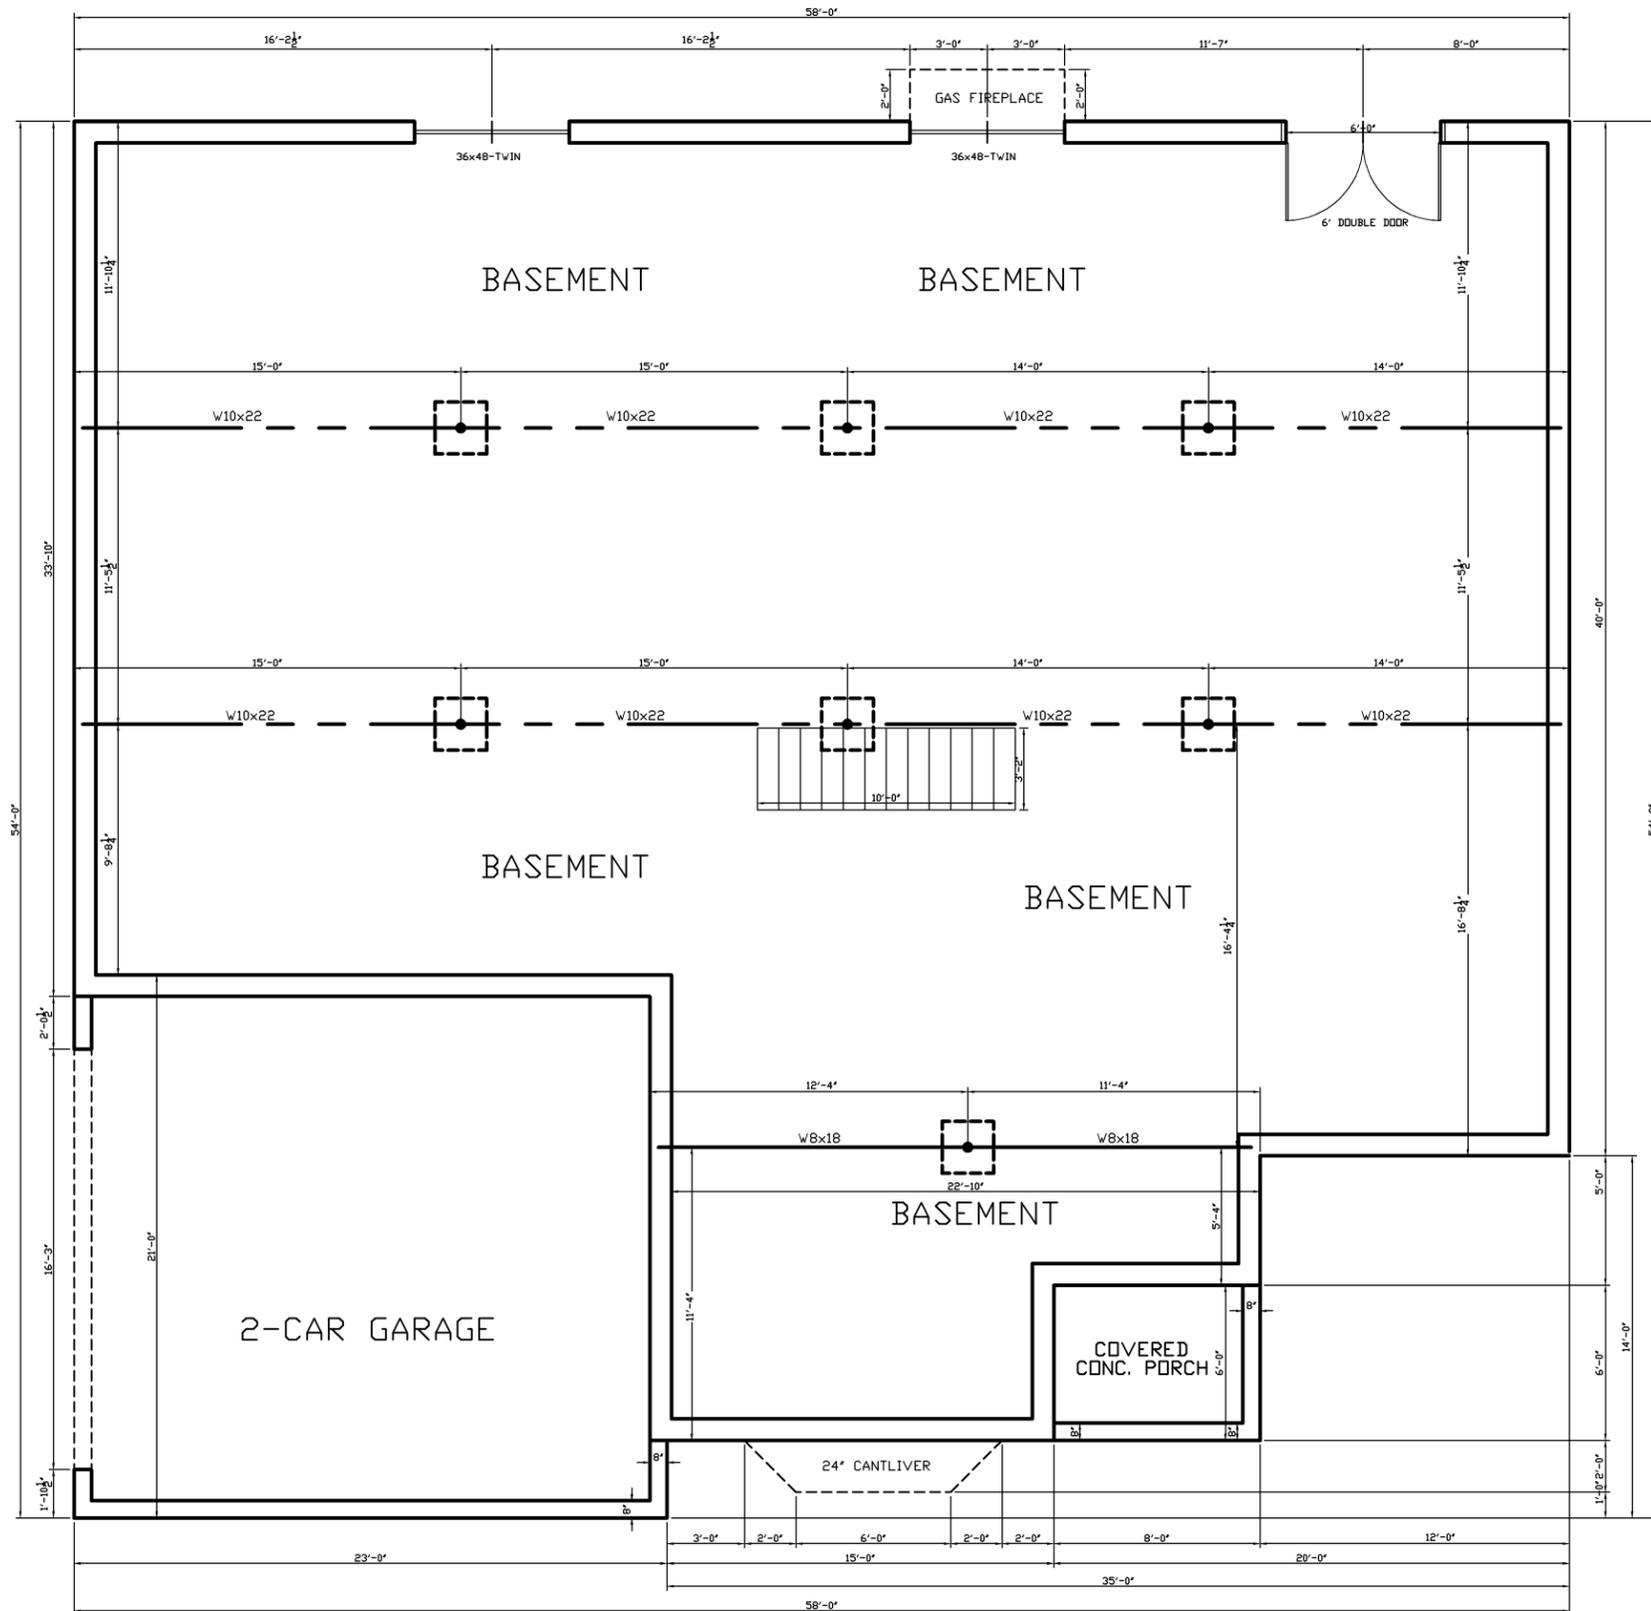


# FOUNDATION PLAN

THE VIRGINIA-WEST BASEPLAN  
HILLTOP PHASE III

NOTE: ALL CONC. WALLS TO BE 10" UNLESS NOTED.

GARAGE LEFT

SCALE: 1/4"=1'-0"

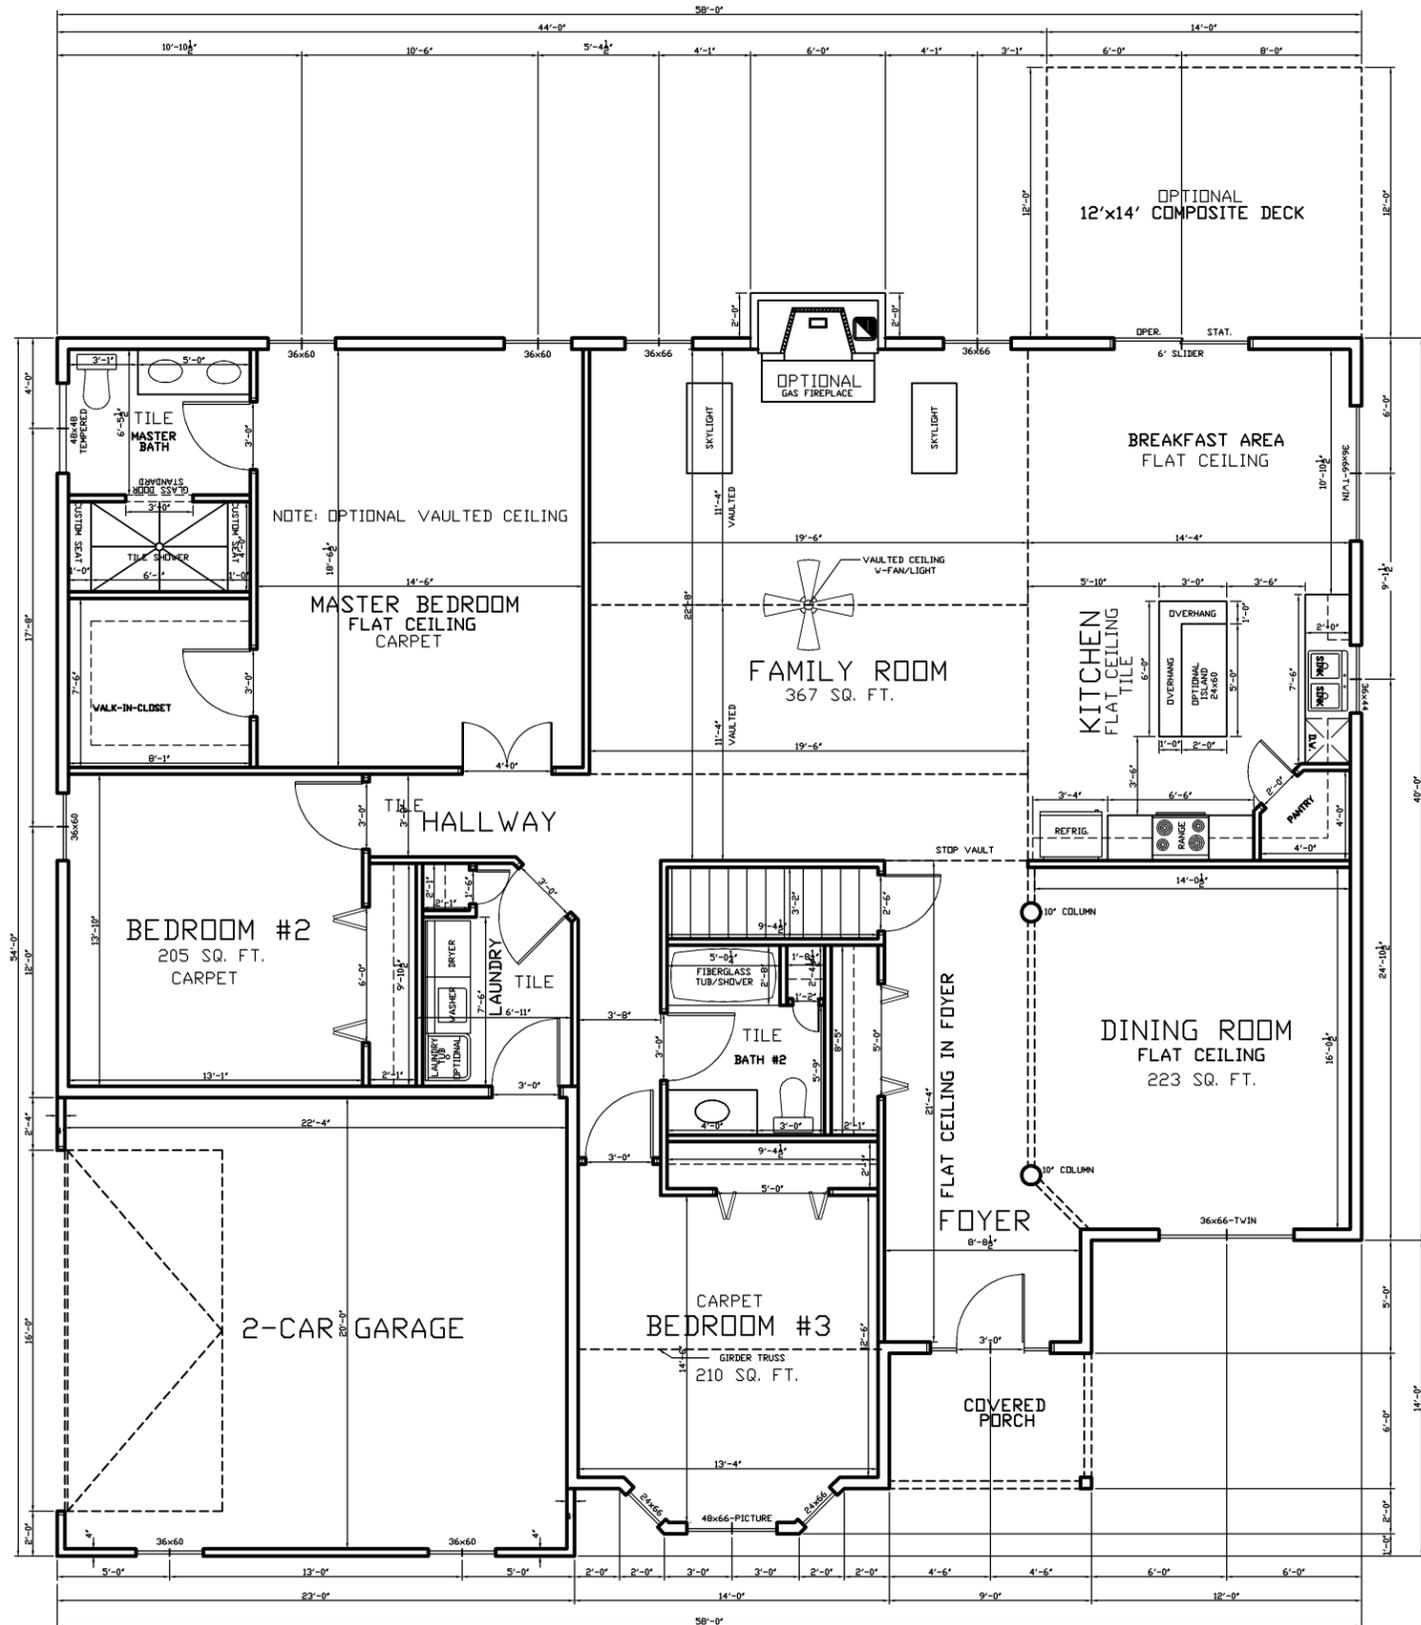

# FIRST FLOOR PLAN

THE VIRGINIA-WEST BASEPLAN  
 HILLTOP PHASE III  
 NOTE: FIRST FLOOR=2395 SQ. FT.

NOTE: ALL EXTERIOR WALL DIMENSIONS ARE 6" UNLESS NOTED.  
 ALL INTERIOR WALL DIMENSIONS ARE 3-1/2" UNLESS NOTED.

GARAGE LEFT  
 SCALE: 1/4"=1'-0"