




OPTIONAL SUNROOM

REAR ELEVATION

THE SAINT CLAIR II BASEPLAN
HEIDELBERG CROSSING
GARAGE RIGHT
SCALE: 1/4"=1'-0"

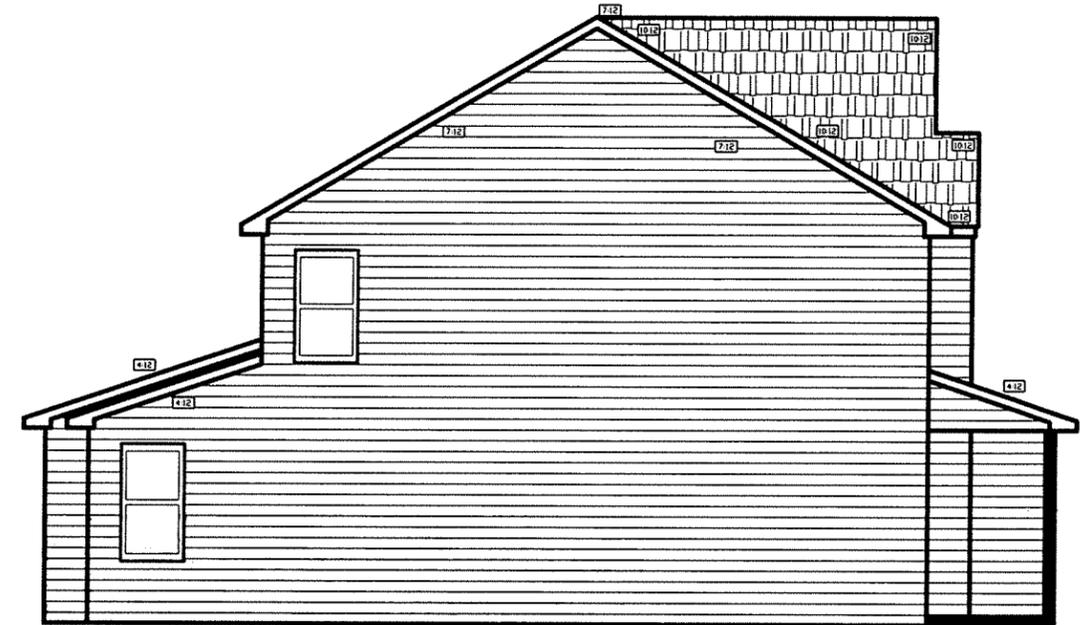

OPTIONAL FULL PORCH

LEFT SIDE ELEVATION

THE SAINT CLAIR II BASEPLAN
HEIDELBERG CROSSING
GARAGE RIGHT
SCALE: 1/4"=1'-0"




OPTIONAL FULL PORCH

ARCH GARAGE DOOR FRAMES
OPTIONAL

ARCH GARAGE DOOR FRAMES
OPTIONAL


FRONT ELEVATION

THE SAINT CLAIR II BASEPLAN
HEIDELBERG CROSSING
GARAGE RIGHT
SCALE: 1/4"=1'-0"

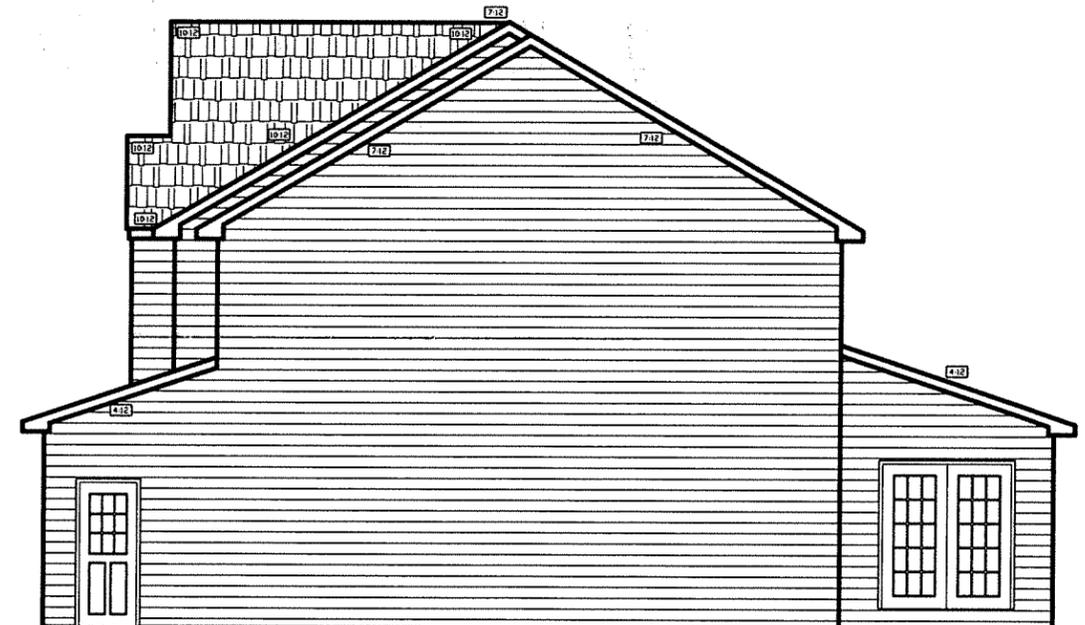

RIGHT SIDE ELEVATION

THE SAINT CLAIR II BASEPLAN
HEIDELBERG CROSSING
GARAGE RIGHT
SCALE: 1/4"=1'-0"

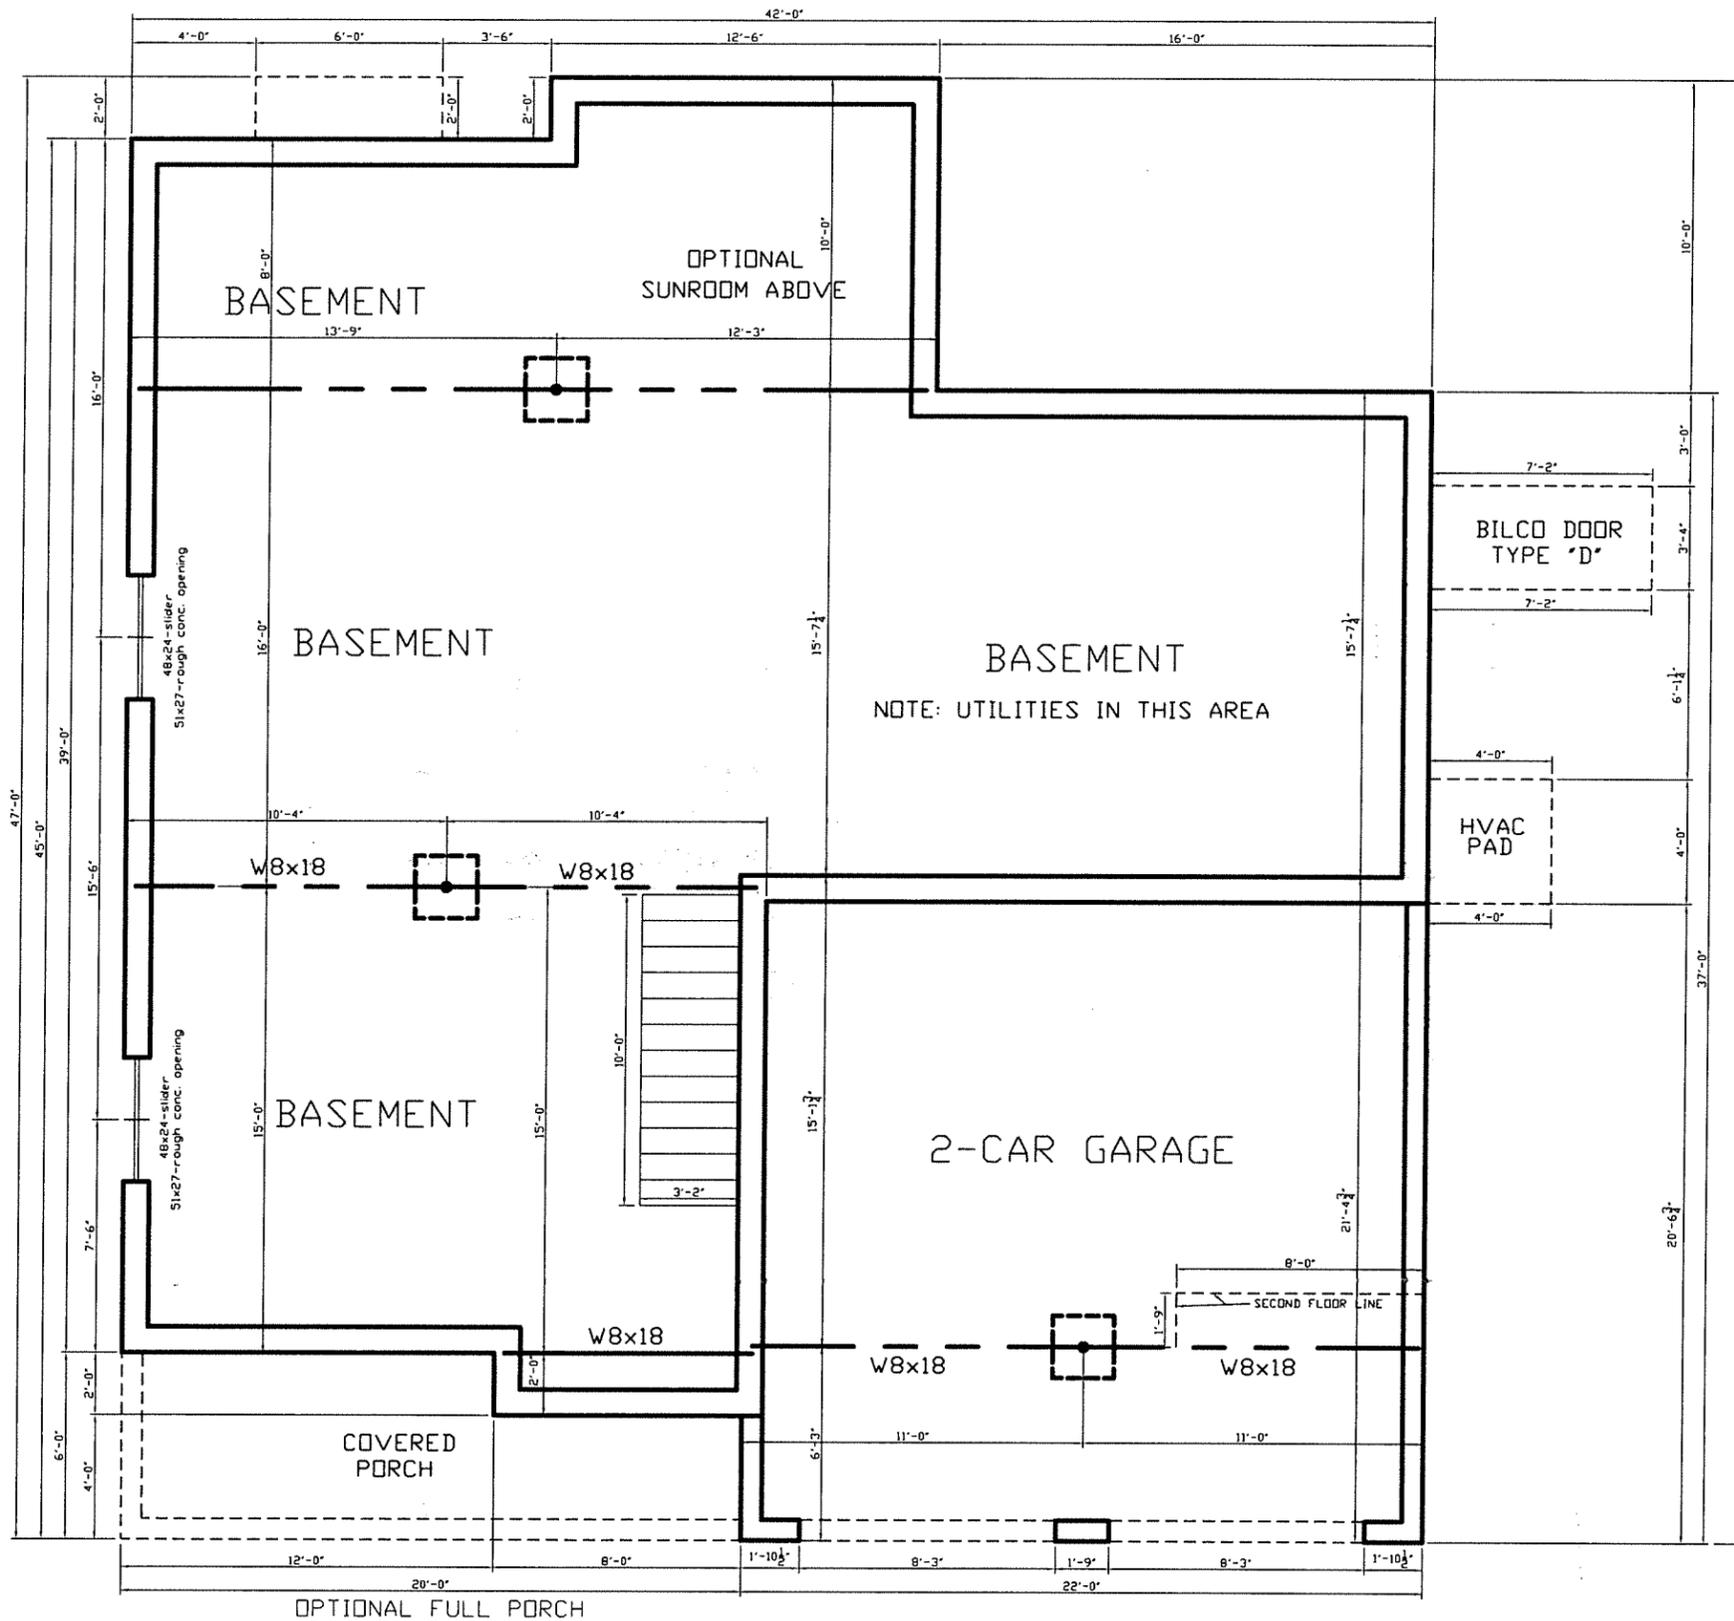


NOTE: ALL CONC. WALLS TO BE 10" THICK UNLESS NOTED.

GARAGE RIGHT
SCALE: 1/4"=1'-0"

FOUNDATION FLOOR PLAN

THE SAINT CLAIR II BASEPLAN
HEIDELBERG CROSSING
FOUNDATION SHOWING OPTIONAL SUNROOM

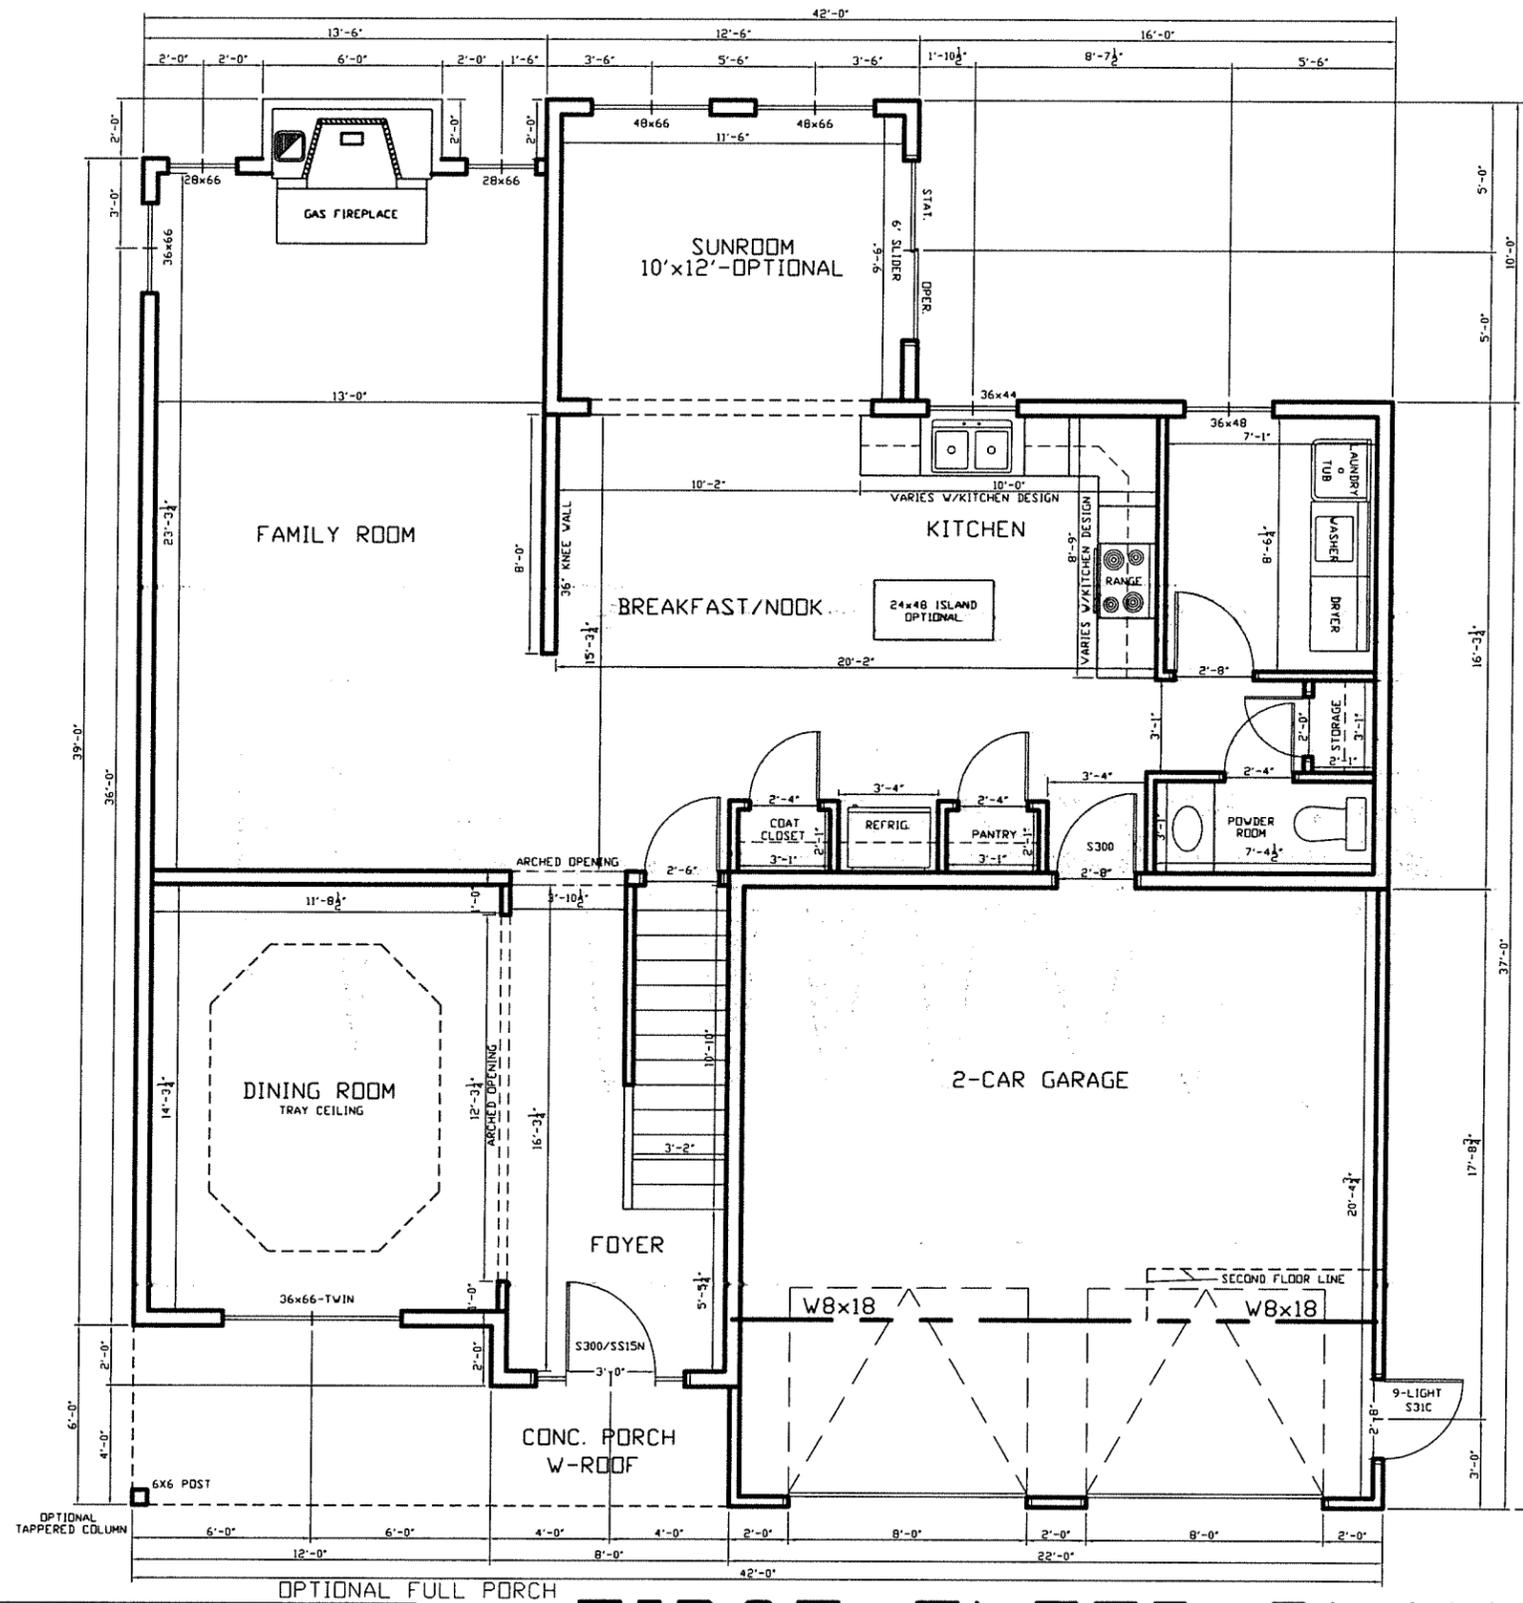


NOTE: ALL EXTERIOR WALL DIMENSIONS ARE 6" UNLESS NOTED.
 ALL INTERIOR WALL DIMENSIONS ARE 3-1/2" UNLESS NOTED.

GARAGE RIGHT
 SCALE: 1/4"=1'-0"

FIRST FLOOR PLAN

THE SAINT CLAIR II BASEPLAN
 HEIDELBERG CROSSING
 OPTIONAL SUNROOM

FIRST FLOOR: 1112 SQ. FT.
 SUNROOM AN ADDITIONAL: 121 SQ. FT.

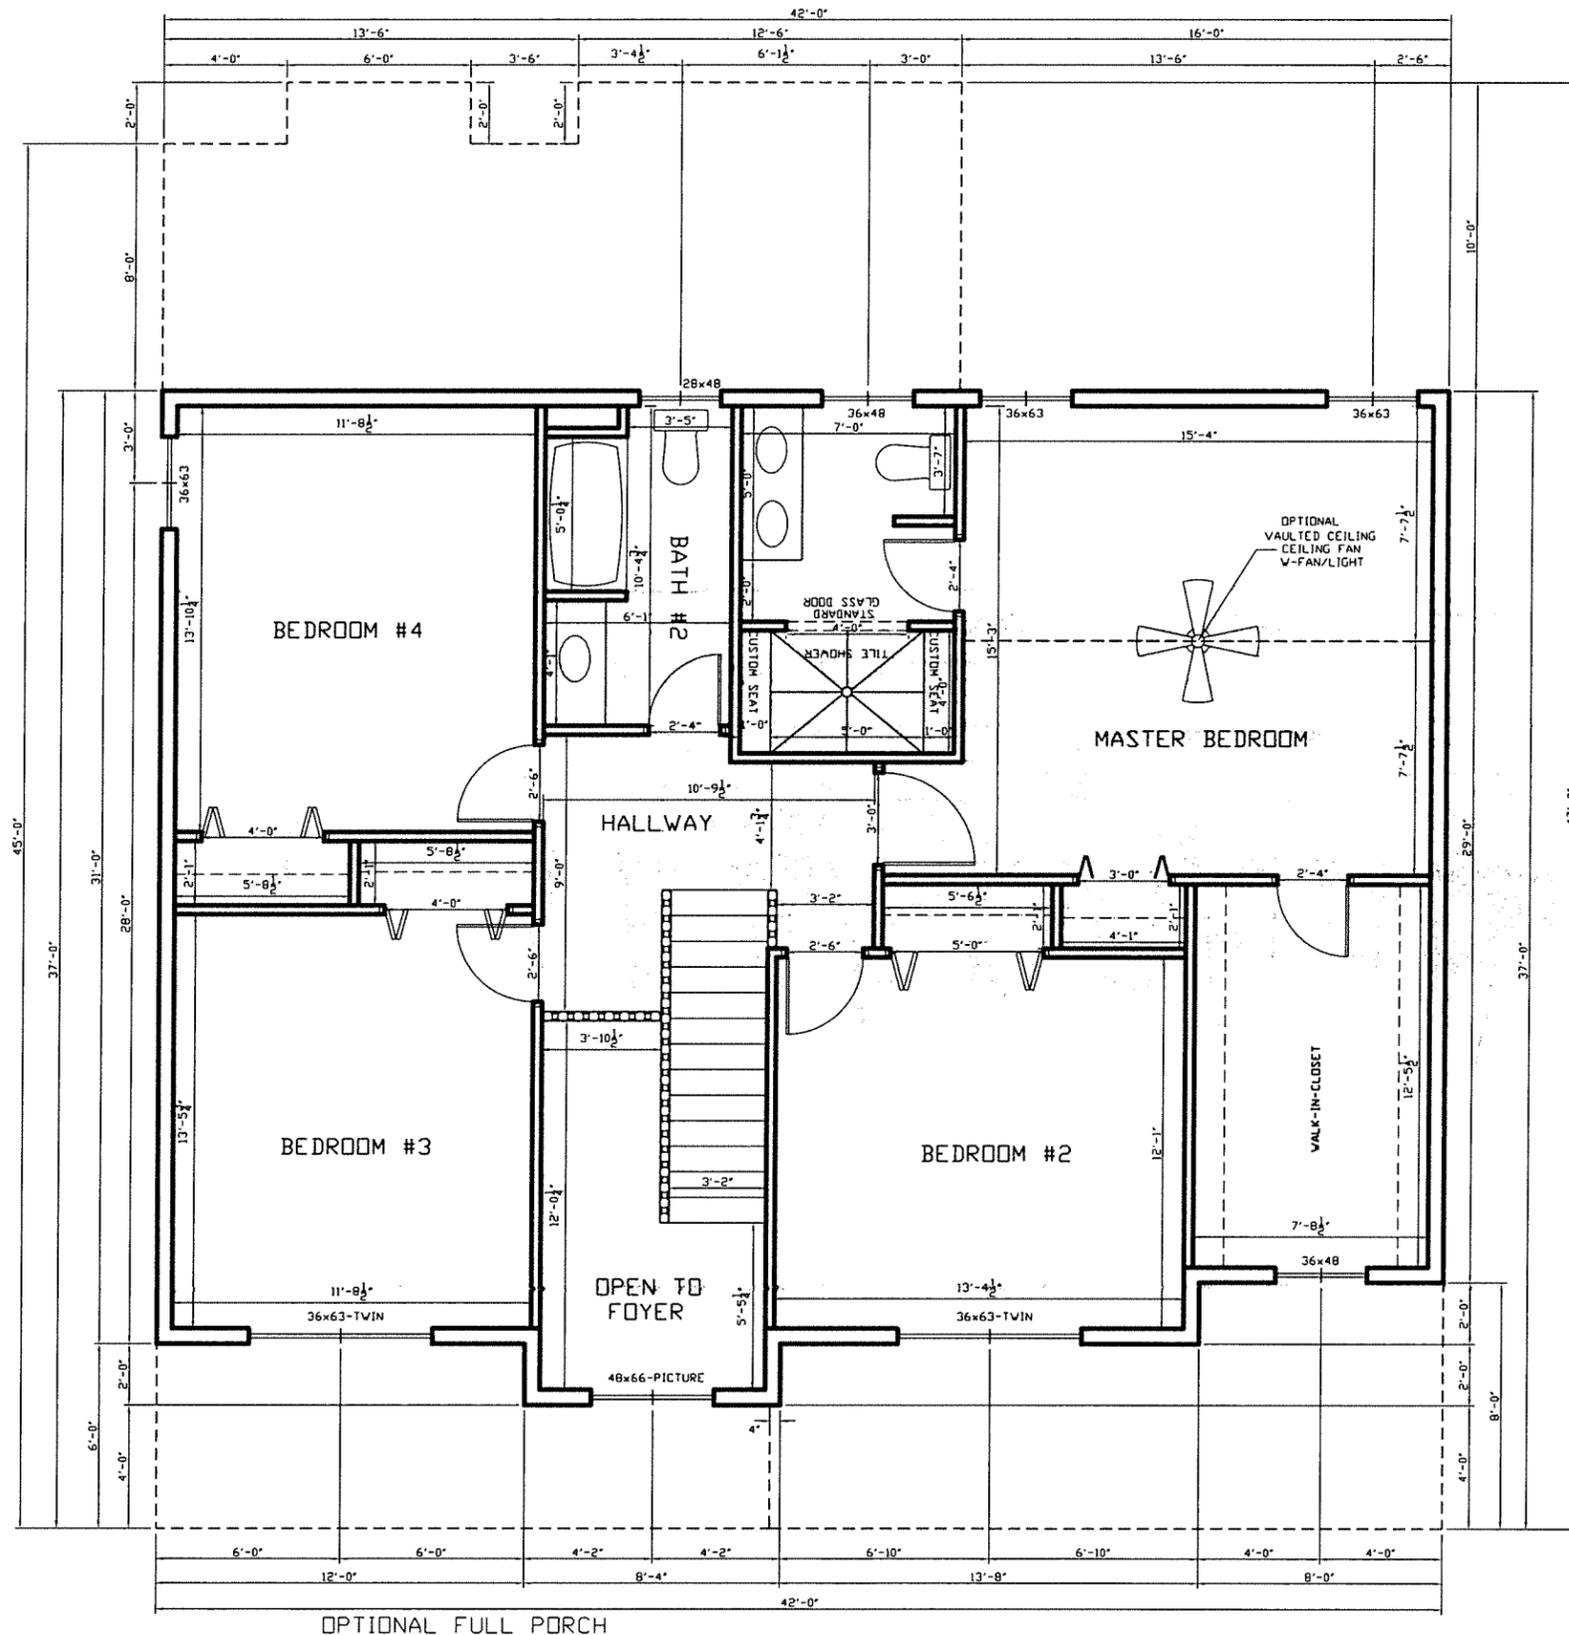

NOTE: ALL EXTERIOR WALL DIMENSIONS ARE 6" UNLESS NOTED.
 ALL INTERIOR WALL DIMENSIONS ARE 3-1/2" UNLESS NOTED.

GARAGE RIGHT
 SCALE: 1/4"=1'-0"

SECOND FLOOR PLAN

THE SAINT CLAIR II BASEPLAN
 HEIDELBERG CROSSING
 SECOND FLOOR: 1192 SQ. FT.