




REAR ELEVATION

THE MALVERN IV BASEPLAN
GARAGE RIGHT
SCALE: 1/4"=1'-0"

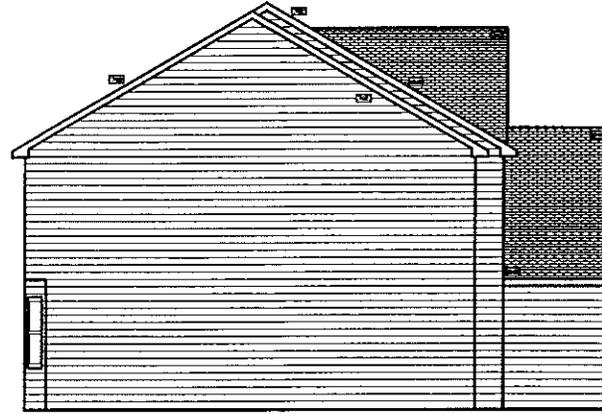

LEFT SIDE ELEVATION

THE MALVERN IV BASEPLAN
GARAGE RIGHT
SCALE: 1/4"=1'-0"




FRONT ELEVATION

THE MALVERN IV BASEPLAN
GARAGE RIGHT
SCALE: 1/4"=1'-0"



RIGHT SIDE ELEVATION

THE MALVERN IV BASEPLAN
GARAGE RIGHT
SCALE: 1/4"=1'-0"

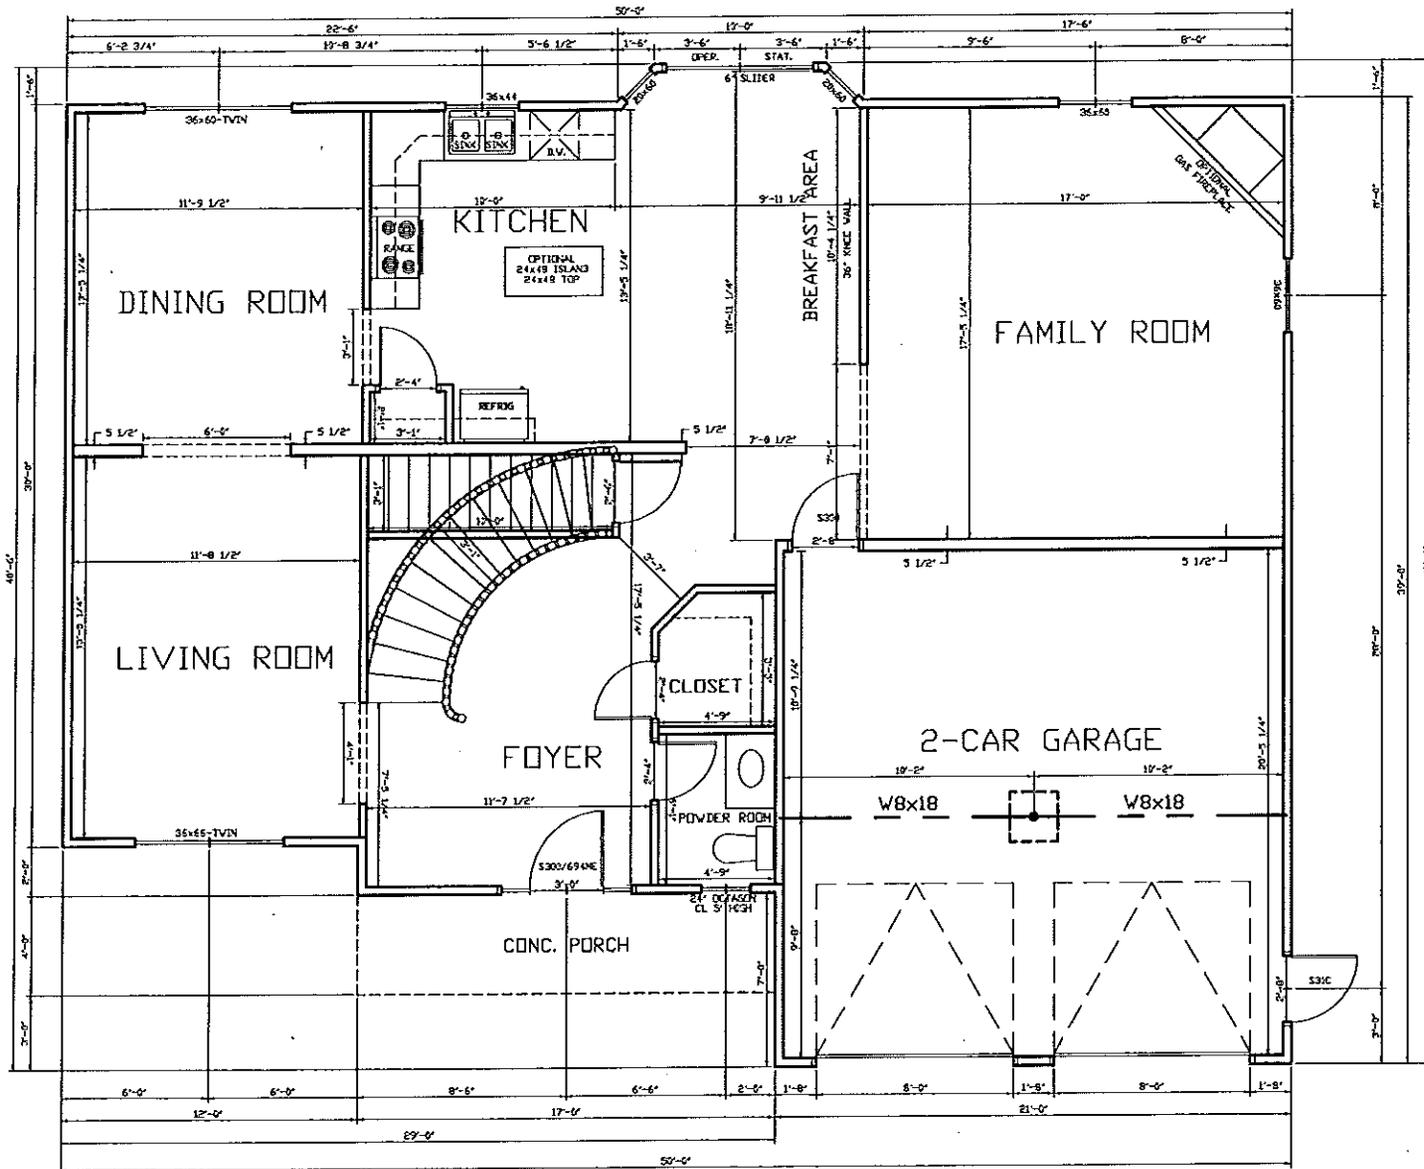

FIRST FLOOR PLAN

THE MALVERN IV BASEPLAN

NOTE: ALL EXTERIOR WALL DIMENSIONS ARE 4' UNLESS NOTED.
 ALL INTERIOR WALL DIMENSIONS ARE 3-1/2' UNLESS NOTED.

GARAGE RIGHT

SCALE: 1/4"=1'-0"

